


NOTE: PLANS ARE PRELIMINARY AND SUBJECT TO CHANGE

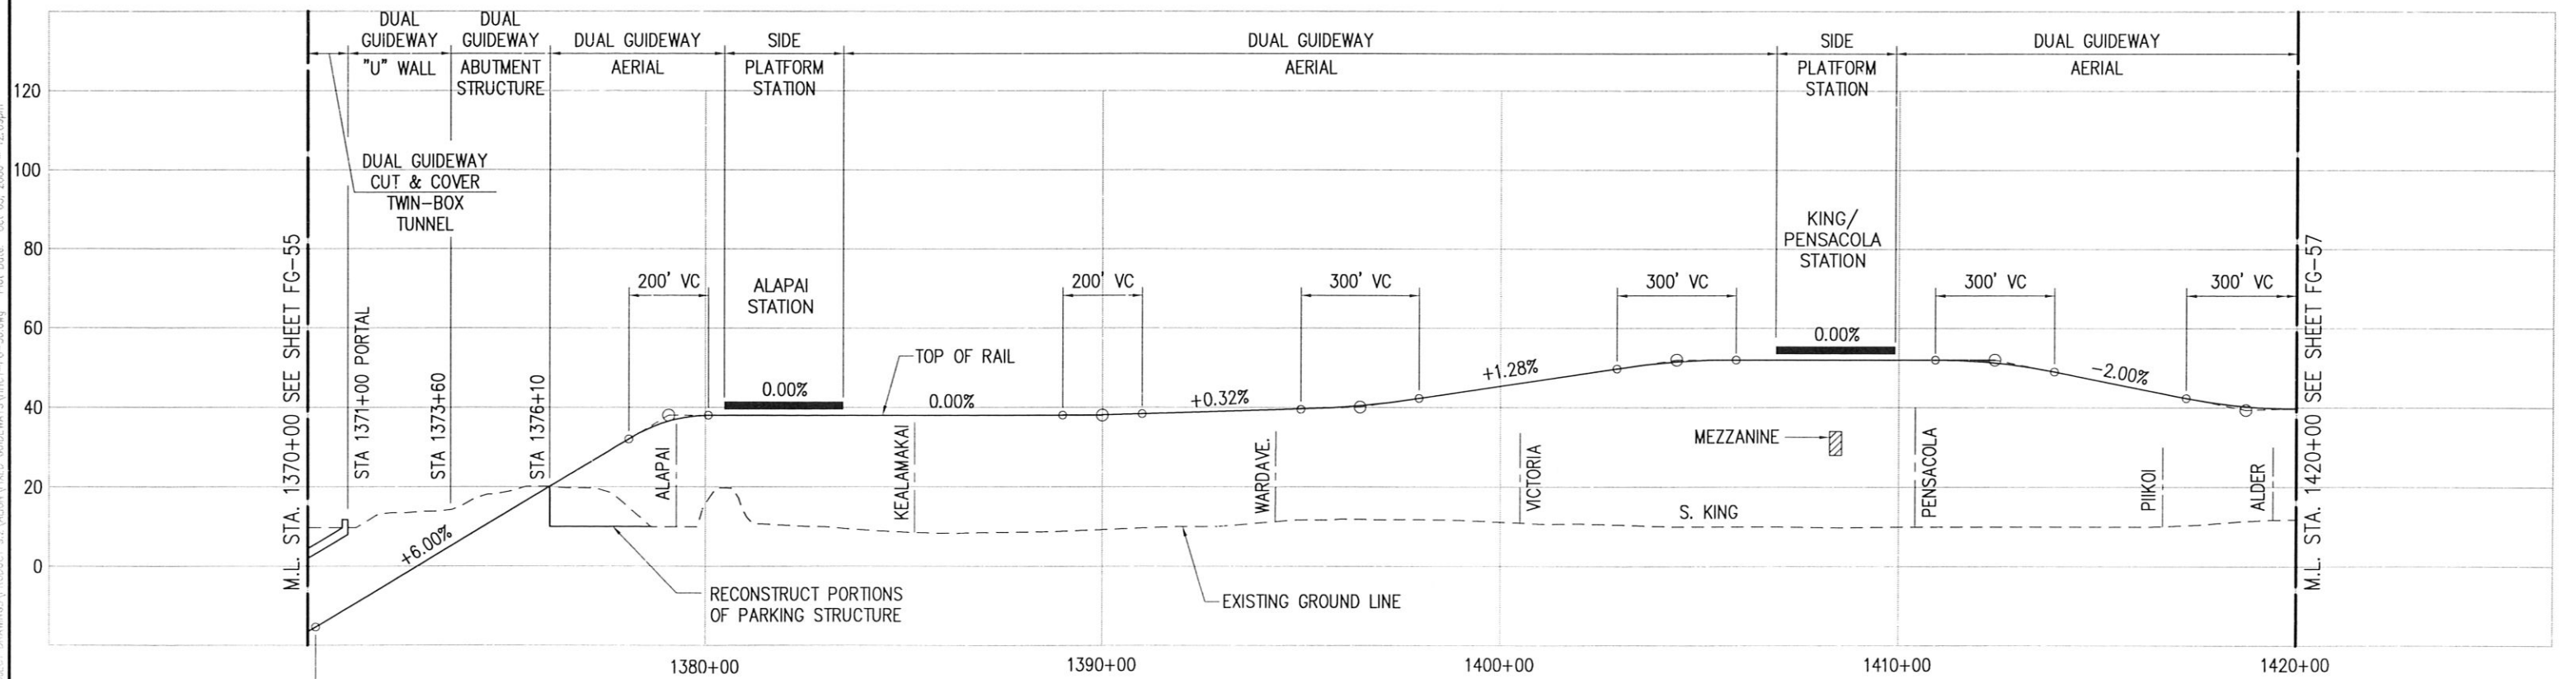


Drawing File: J:\PROJECTS\11\PROJECT DRAWINGS\PRODUCTS\B2\ALUONA\FIXED GUIDEWAY\SS\HCHT-FC-56.dwg Plot Date: Oct 05, 2005 12:09pm



CITY & COUNTY OF HONOLULU
DEPARTMENT OF TRANSPORTATION SERVICES

**HONOLULU HIGH-CAPACITY TRANSIT
CORRIDOR PROJECT
ALTERNATIVES ANALYSIS**

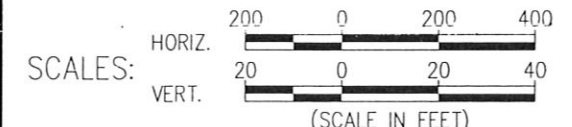

PLAN AND PROFILE
FIXED GUIDEWAY ALTERNATIVE
STA 1370+00 TO STA 1420+00

PAGE NO. _____
DRAWING NO. **FG-56**
DATE: 10/06/06