


NOTE: PLANS ARE PRELIMINARY AND SUBJECT TO CHANGE

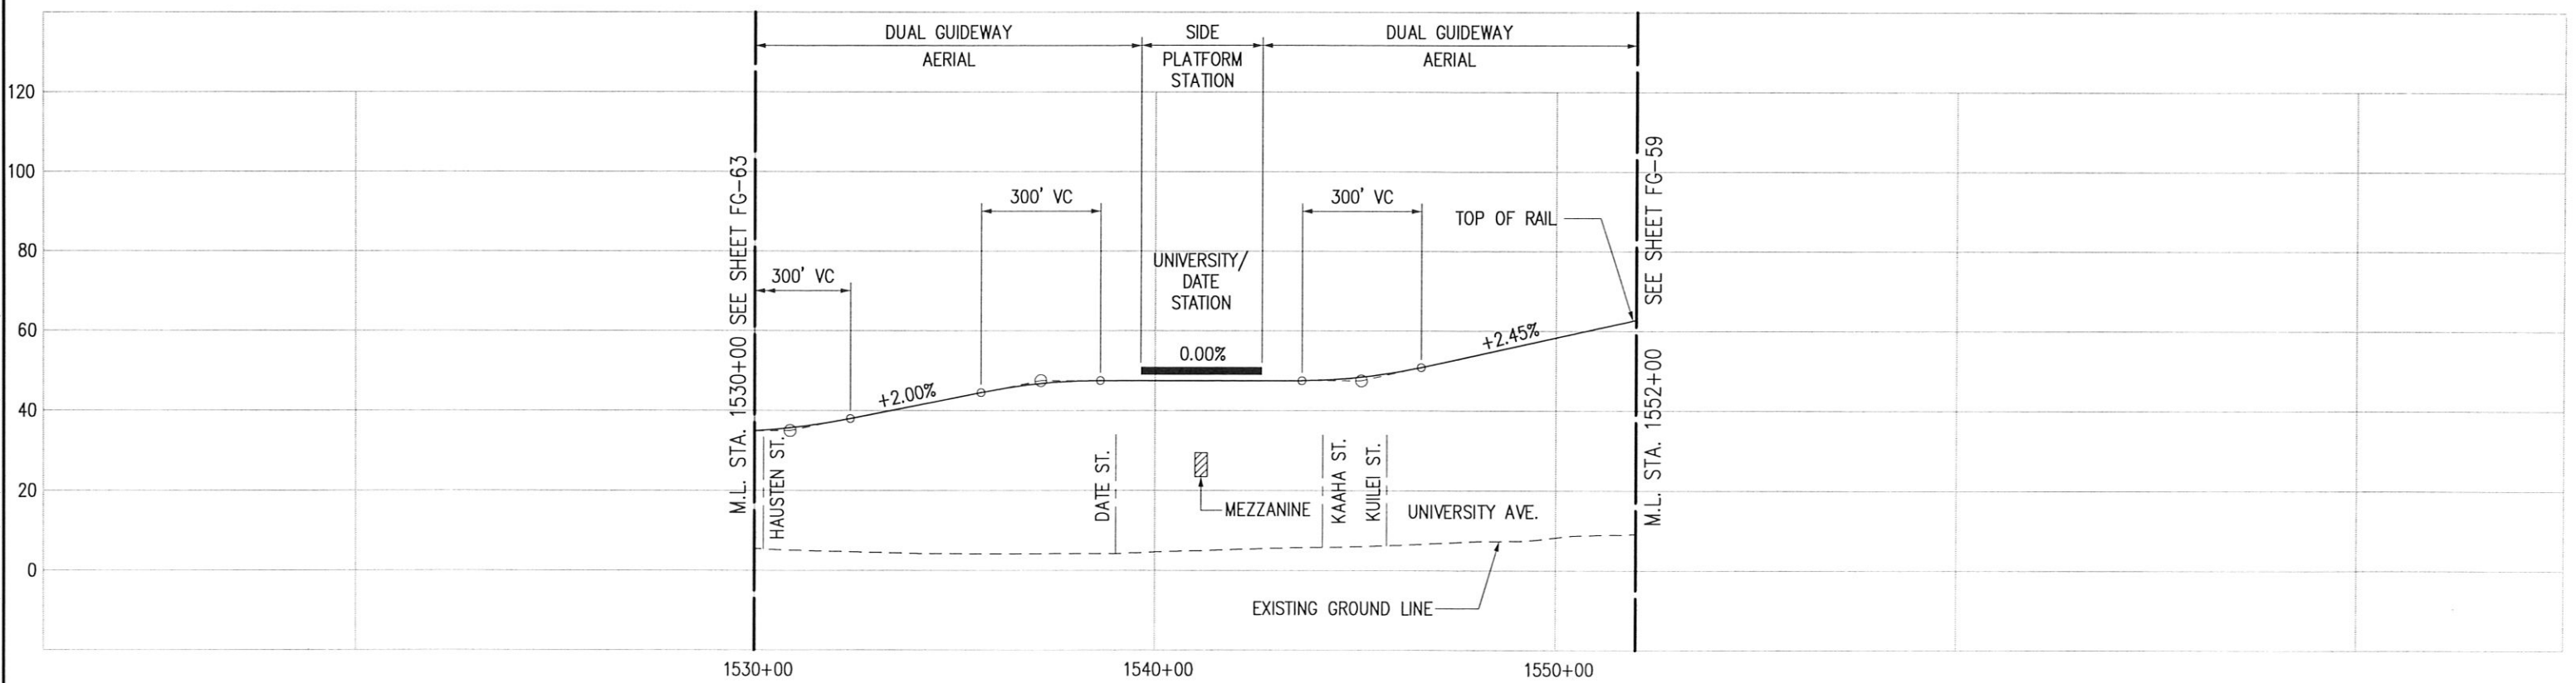


Drawing File: J:\PROJECTS\PROJECT DRAWINGS\PRODUCT 92\VALIGN\FIXED GUIDEWAYS\HICT-FG-64.dwg Plot Date: Oct 06, 2006 1:43pm



CITY & COUNTY OF HONOLULU  
DEPARTMENT OF TRANSPORTATION SERVICES

**HONOLULU HIGH-CAPACITY TRANSIT  
CORRIDOR PROJECT  
ALTERNATIVES ANALYSIS**

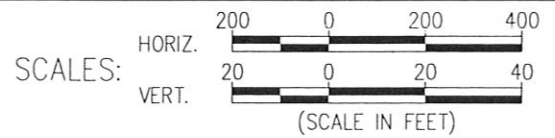

**PLAN AND PROFILE**  
FIXED GUIDEWAY ALTERNATIVE  
STA 1530+00 TO STA 1552+00

PAGE NO. \_\_\_\_\_  
DRAWING NO. **FG-64**  
DATE: 10/06/06