


NOTE: PLANS ARE PRELIMINARY AND SUBJECT TO CHANGE

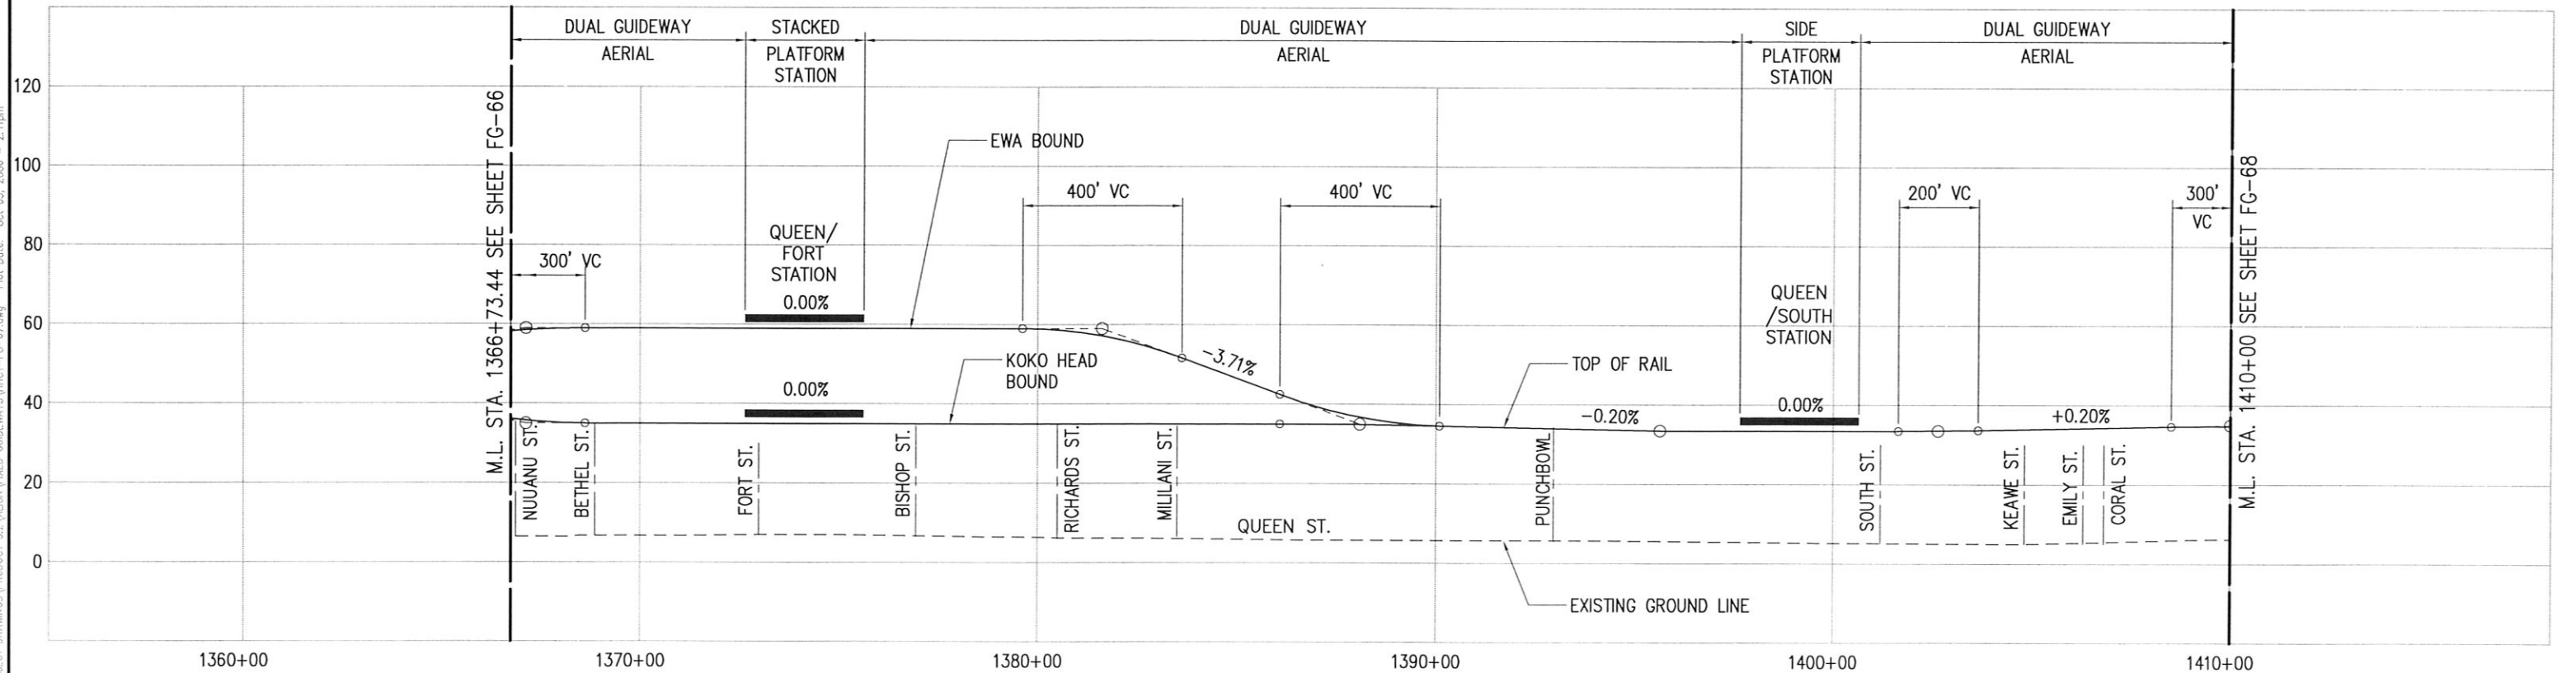


Drawing File: I:\PROJECTS\PROJECTS\DRAWINGS\PRODUCT\_92\ALTERNATIVES\HICT-FG-67.dwg Plot Date: Oct 05, 2006 2:11pm



CITY & COUNTY OF HONOLULU  
DEPARTMENT OF TRANSPORTATION SERVICES

**HONOLULU HIGH-CAPACITY TRANSIT  
CORRIDOR PROJECT  
ALTERNATIVES ANALYSIS**

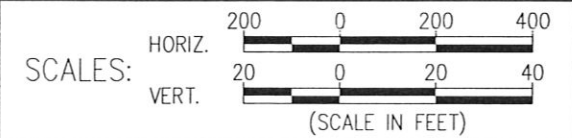

**PLAN AND PROFILE**  
FIXED GUIDEWAY ALTERNATIVE  
STA 1366+73.44 TO STA 1410+00

PAGE NO. \_\_\_\_\_  
DRAWING NO. **FG-67**  
DATE: 10/06/06