


NOTE: PLANS ARE PRELIMINARY AND SUBJECT TO CHANGE

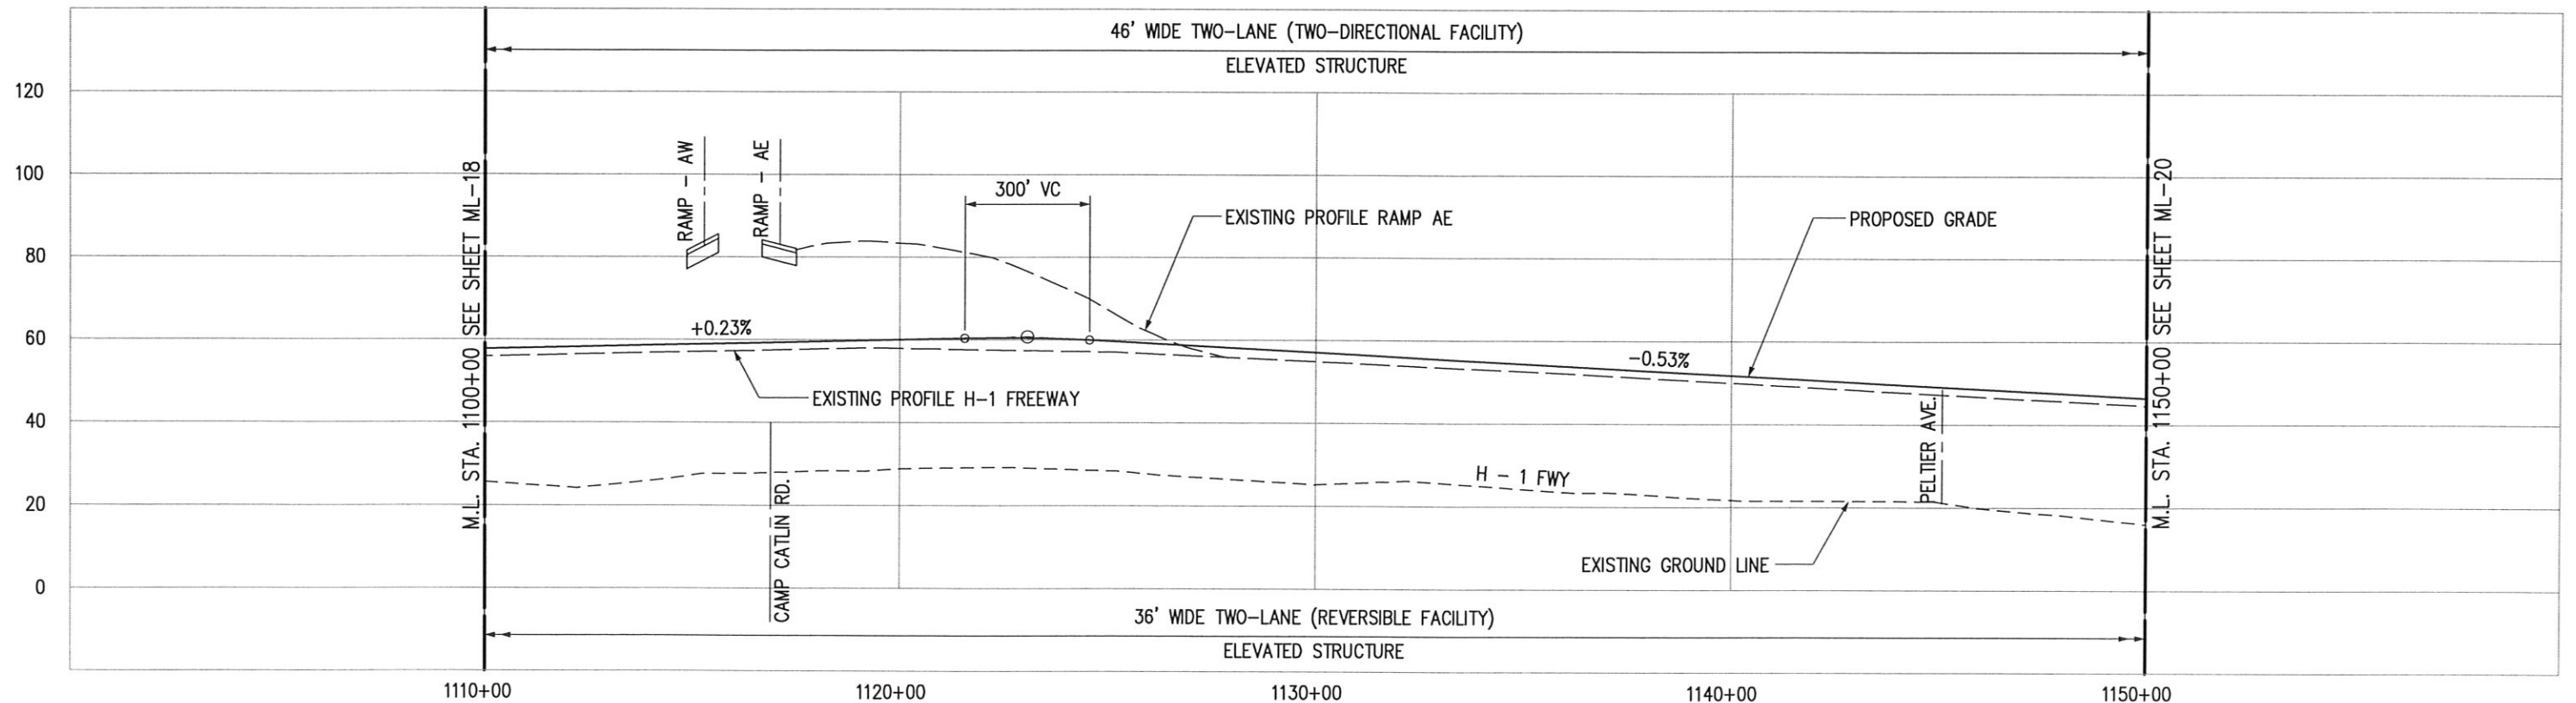


Drawing File: J:\PROJECT\DRAWINGS\PRODUCT_9.2\ALUM\MANAGED_LANES\HICT-ML-19.dwg Plot Date: Oct. 03, 2006 - 8:42am



CITY & COUNTY OF HONOLULU
DEPARTMENT OF TRANSPORTATION SERVICES

**HONOLULU HIGH-CAPACITY TRANSIT
CORRIDOR PROJECT
ALTERNATIVES ANALYSIS**

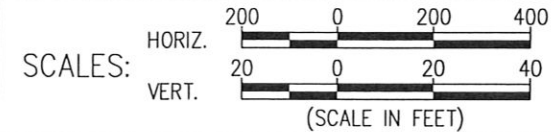

PLAN AND PROFILE
MANAGED LANE ALTERNATIVE
STA 1110+00 TO STA 1150+00

PAGE NO. _____
DRAWING NO. **ML-19**
DATE: 10/06/06