


NOTE: PLANS ARE PRELIMINARY AND SUBJECT TO CHANGE

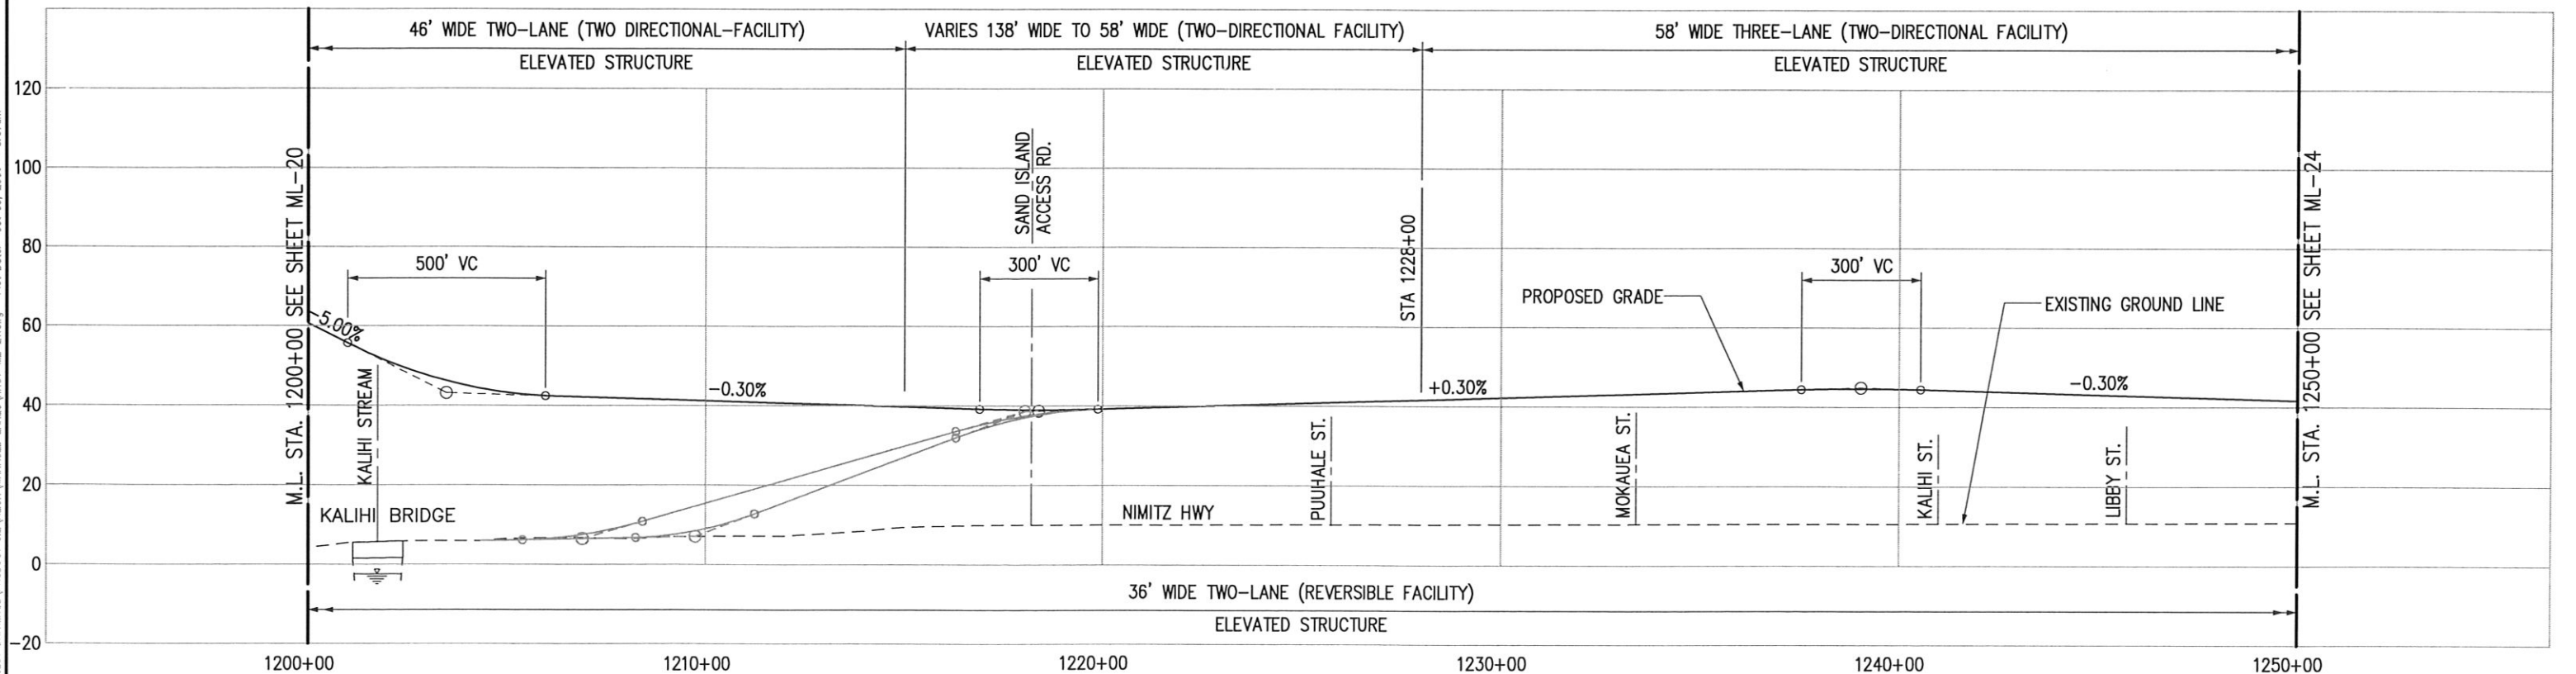

Drawing File: J:\PROJECTS\PROJECT DRAWINGS\PRODUCT 9.2\ALIGN\MANAGED LANE\ML-21.dwg Plot Date: Oct. 03, 2006 - 8:57am



CITY & COUNTY OF HONOLULU
DEPARTMENT OF TRANSPORTATION SERVICES

**HONOLULU HIGH-CAPACITY TRANSIT
CORRIDOR PROJECT
ALTERNATIVES ANALYSIS**



**PLAN AND PROFILE
MANAGED LANE ALTERNATIVE
STA 1200+00 TO STA 1250+00**

PAGE NO. _____
DRAWING NO. **ML-21**
DATE: 10/06/06