


NOTE: PLANS ARE PRELIMINARY AND SUBJECT TO CHANGE

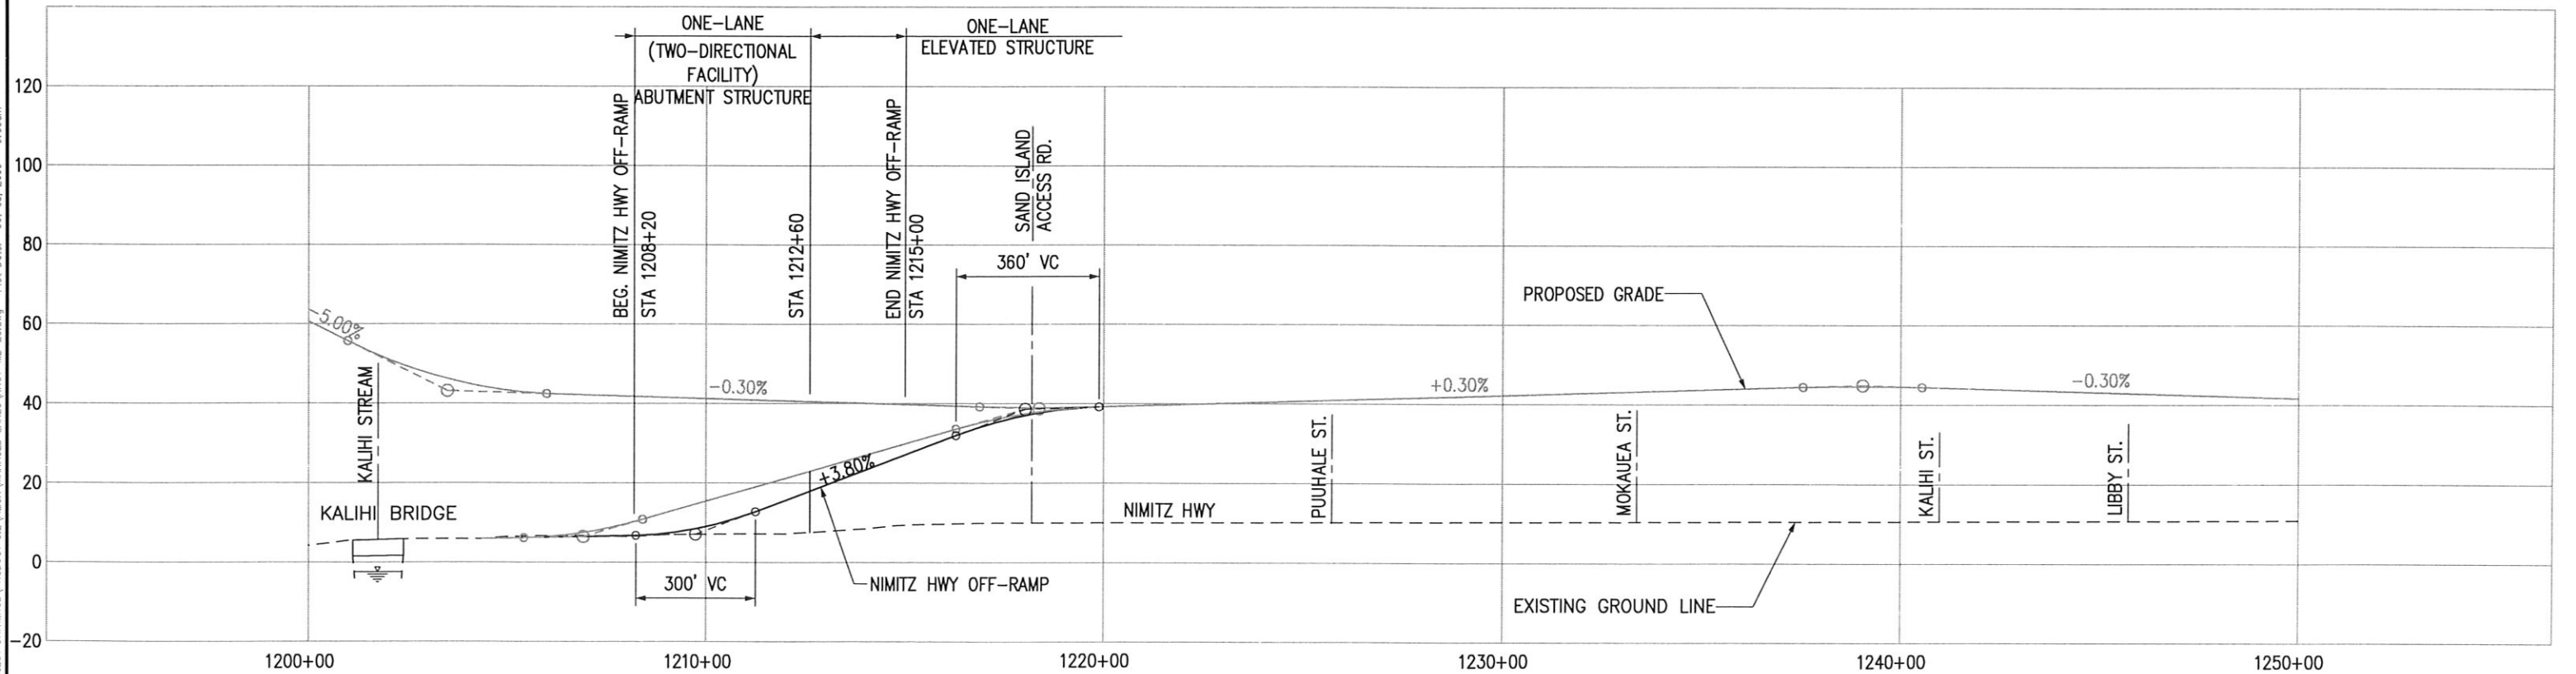

Drawing File: \\V:\PROJECTS\PROJECT DRAWINGS\PRODUCT 9.2\ALIGN\MANAGED LANES\HCHC-ML-23.dwg Plot Date: Oct 03, 2006 9:06am



CITY & COUNTY OF HONOLULU  
DEPARTMENT OF TRANSPORTATION SERVICES

**HONOLULU HIGH-CAPACITY TRANSIT  
CORRIDOR PROJECT  
ALTERNATIVES ANALYSIS**



**PLAN AND PROFILE  
MANAGED LANE ALTERNATIVE  
NIMITZ OFF-RAMP**

PAGE NO. \_\_\_\_\_  
DRAWING NO. **ML-23**  
DATE: 10/06/06