
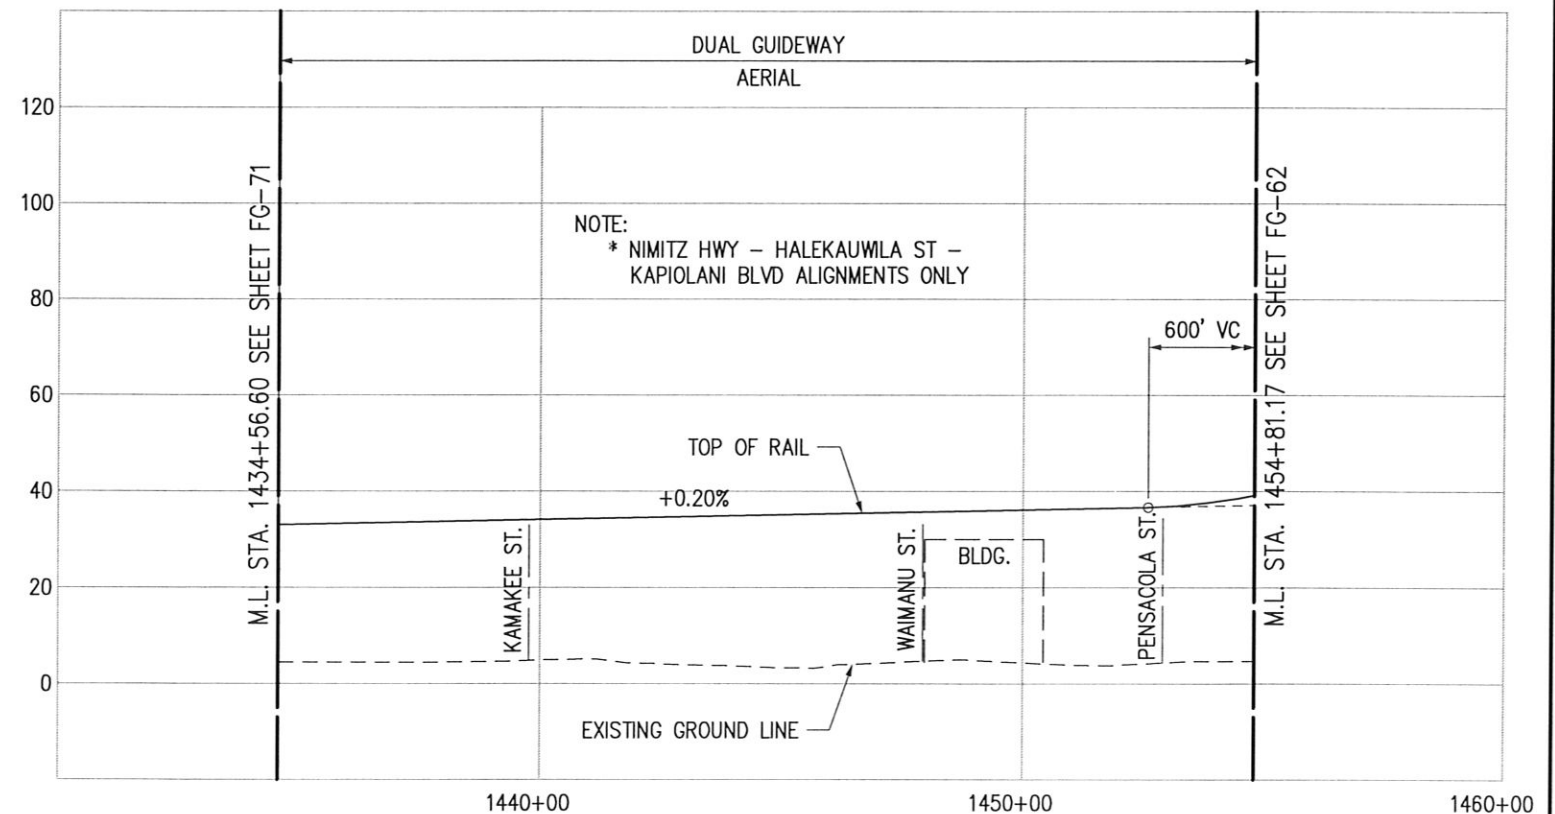


NOTE: PLANS ARE PRELIMINARY AND SUBJECT TO CHANGE

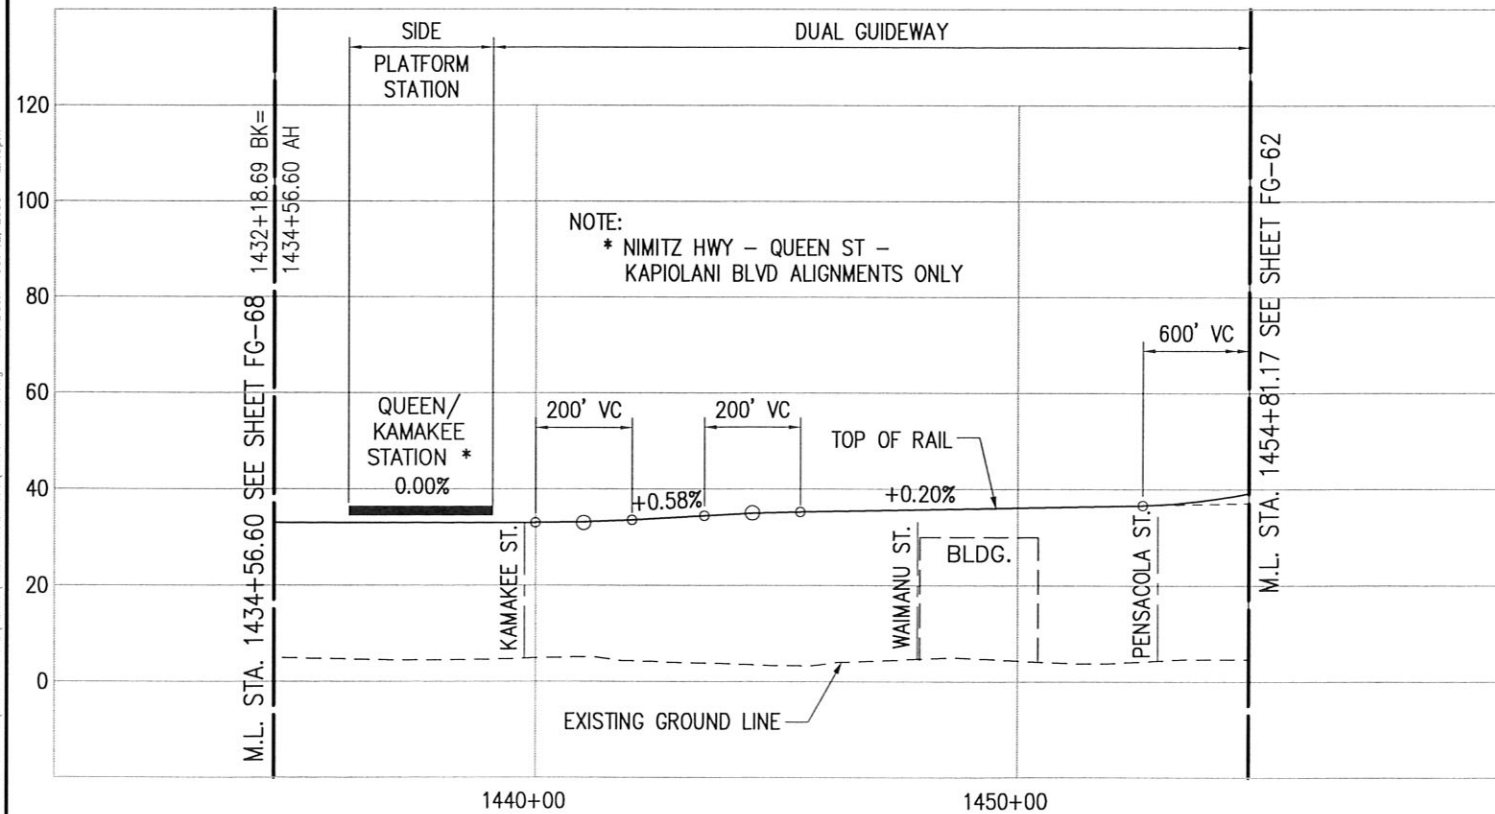

Drawing File: J:\PROJECTS\PROJECTS\DRAWINGS\PRODUCT_9.2\ALIGN\FIXED_GUIDEWAYS\HICT-FG-69.dwg Plot Date: Oct 12, 2006 - 2:15pm