


NOTE: PLANS ARE PRELIMINARY AND SUBJECT TO CHANGE

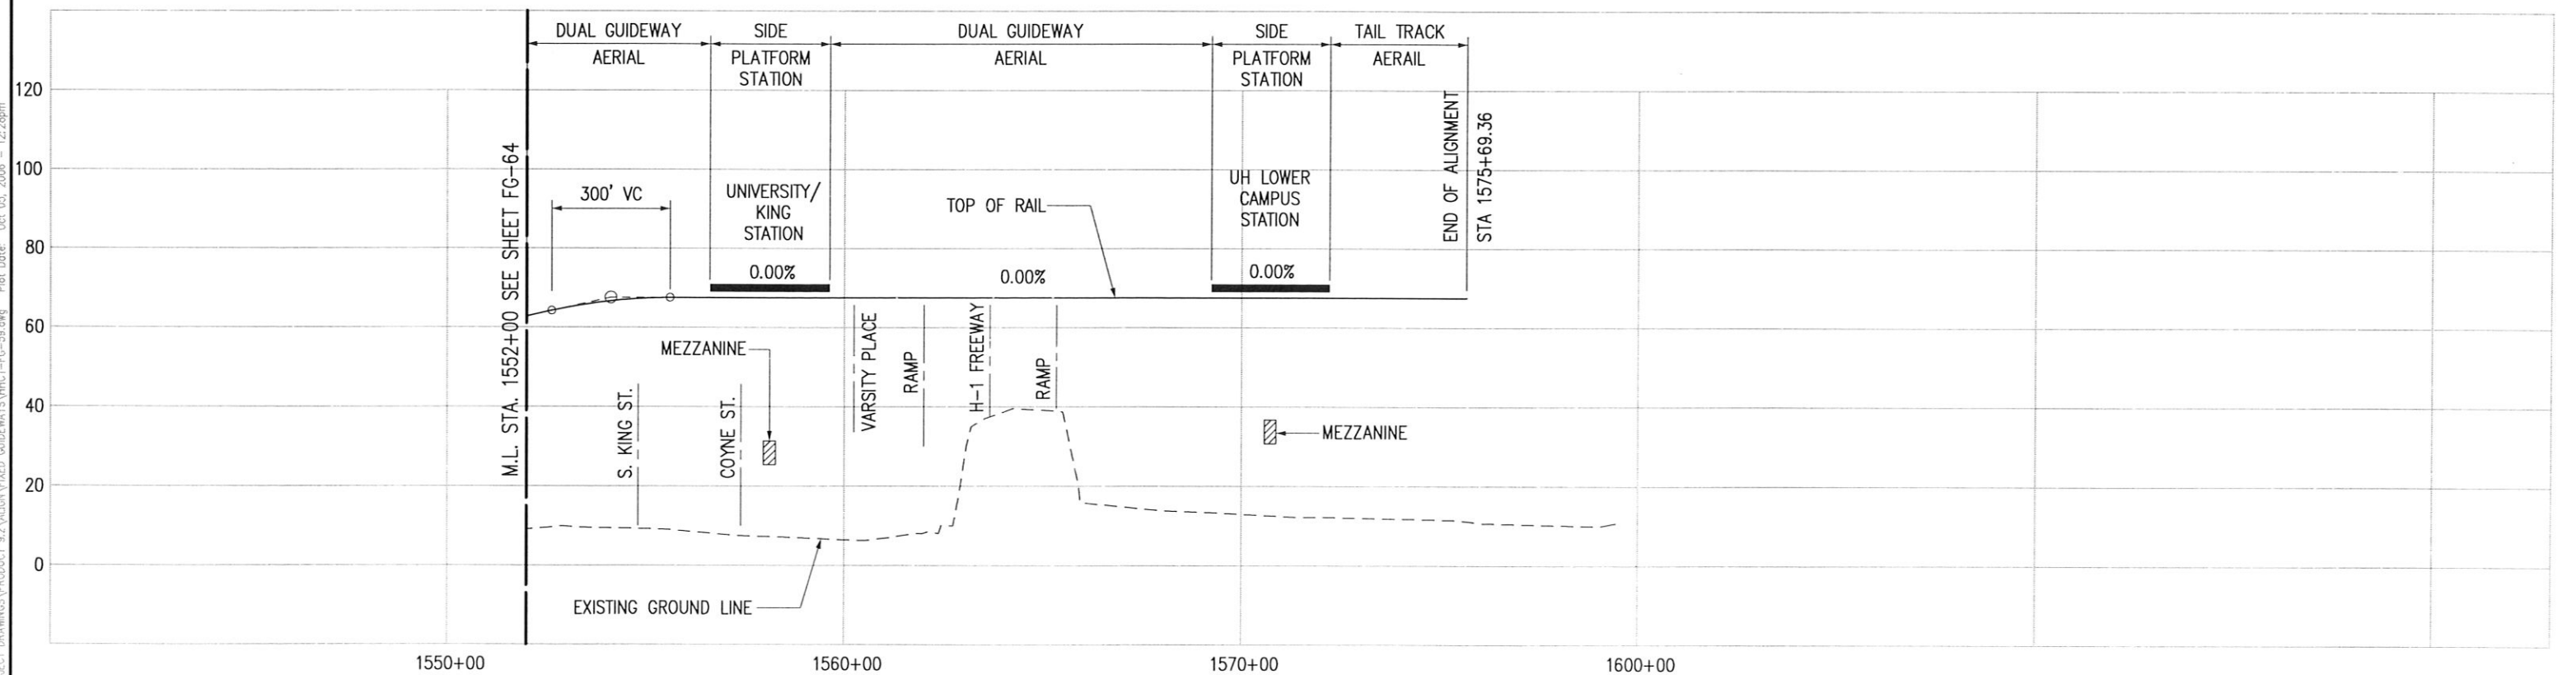

Drawing File: J:\PROJECT\PROJECT DRAWINGS\PRODUCT 8.2\ALIGNED GUIDEWAYS\HICT-FG-59.dwg Plot Date: Oct 05, 2006 12:28pm