


NOTE: PLANS ARE PRELIMINARY AND SUBJECT TO CHANGE

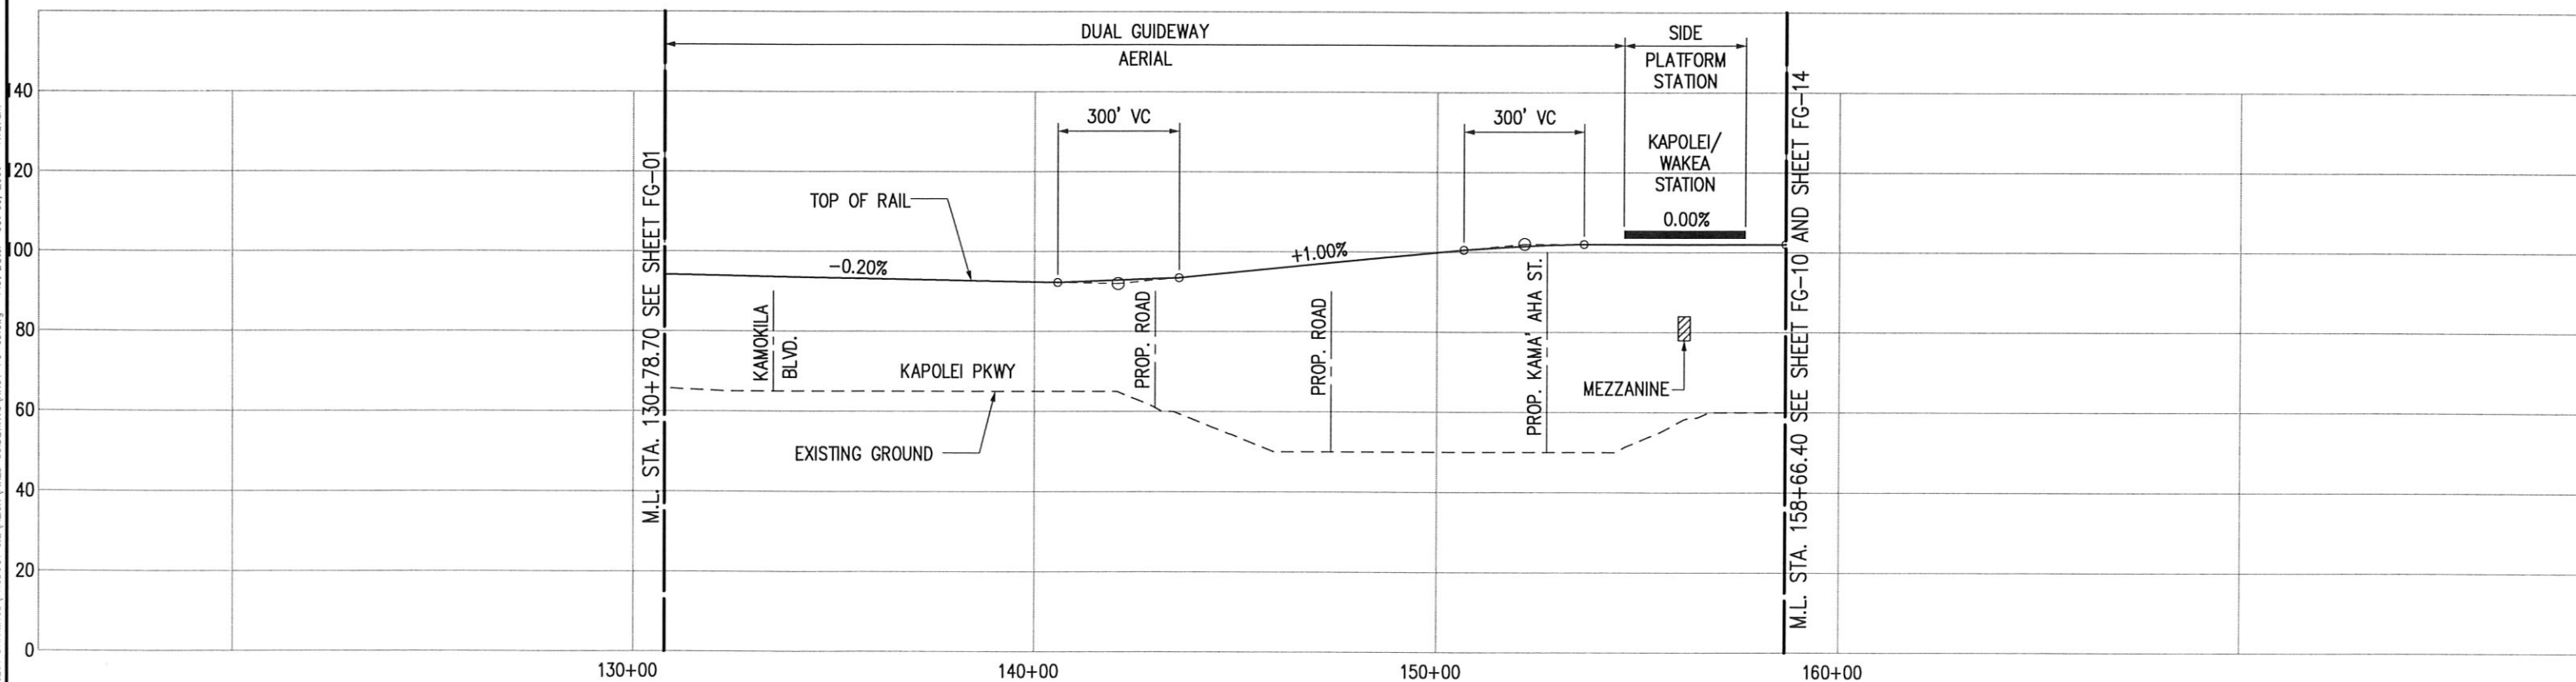

Drawing File: \\VHCT\PROJECT DRAWINGS\PRODUCT 9.2\ALINA\FIXED GUIDEWAYS\HCT-FG-FG-09.dwg Plot Date: Oct 03, 2006 11:27am