


NOTE: PLANS ARE PRELIMINARY AND SUBJECT TO CHANGE

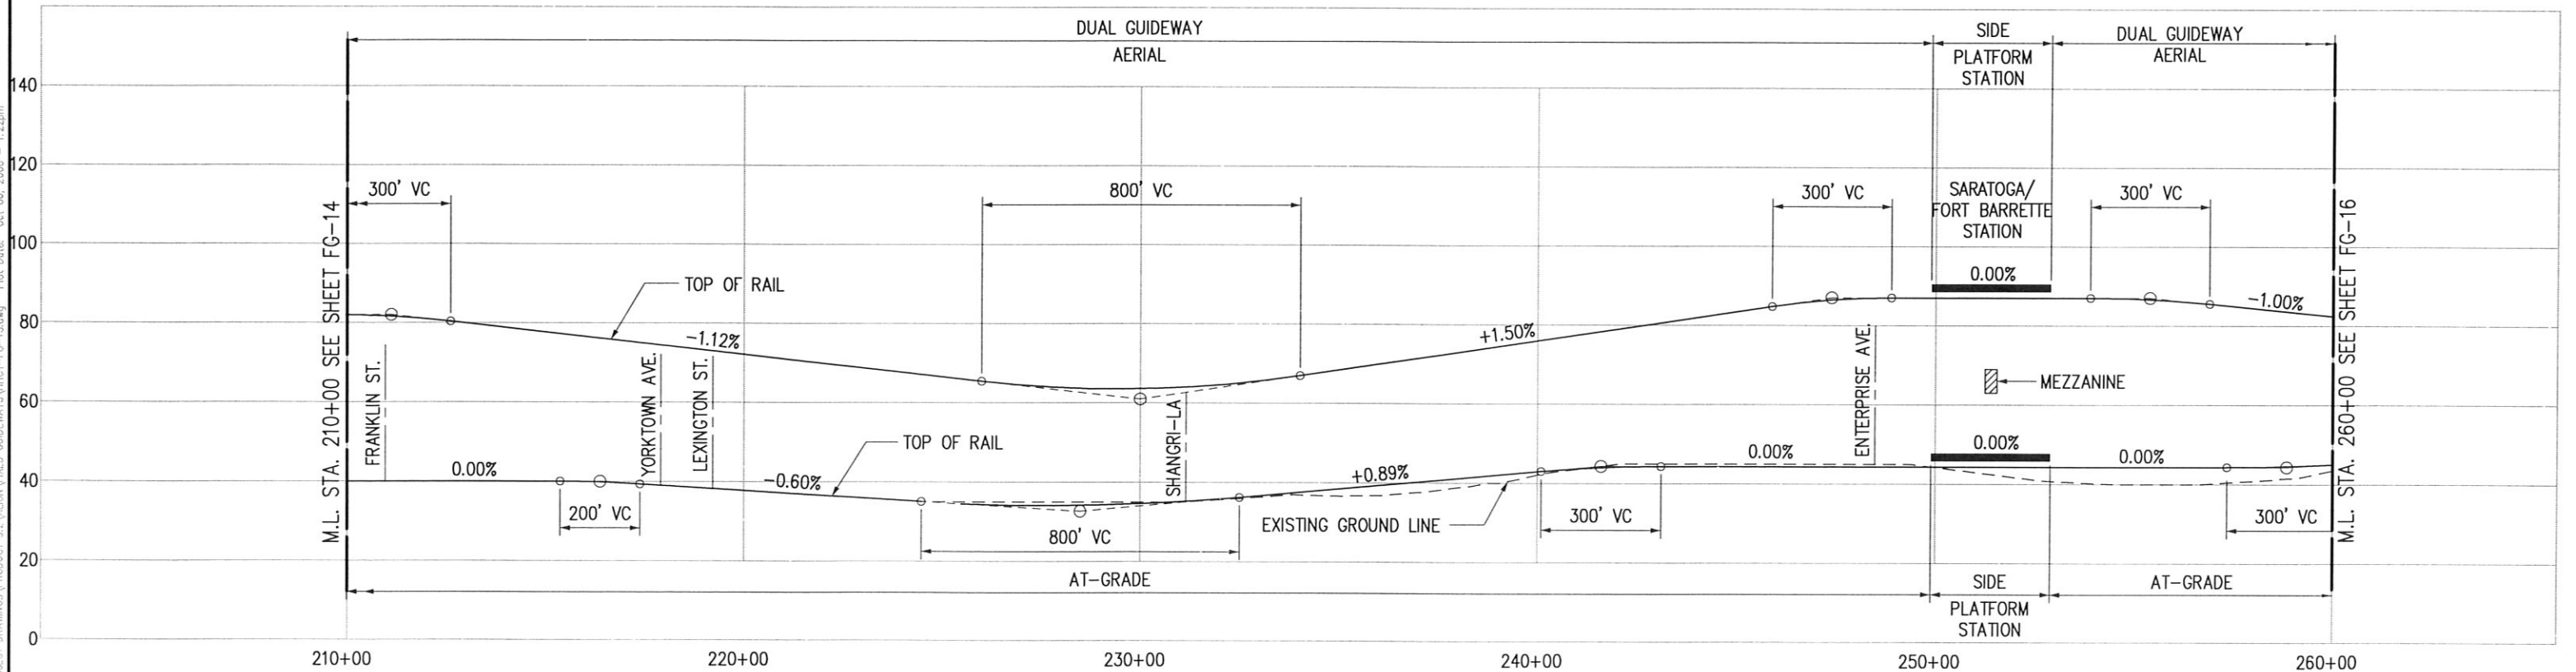


Drawing File: \\h:\projects\92\ALUINA\FIXED_GUIDEWAY\HICT-FC-15.dwg Plot Date: Oct 06, 2006 1:22pm



CITY & COUNTY OF HONOLULU
DEPARTMENT OF TRANSPORTATION SERVICES

**HONOLULU HIGH-CAPACITY TRANSIT
CORRIDOR PROJECT
ALTERNATIVES ANALYSIS**

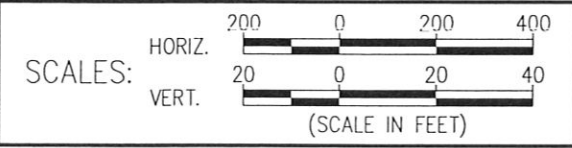

PLAN AND PROFILE
FIXED GUIDEWAY ALTERNATIVE
STA 210+00 TO STA 260+00