


NOTE: PLANS ARE PRELIMINARY AND SUBJECT TO CHANGE

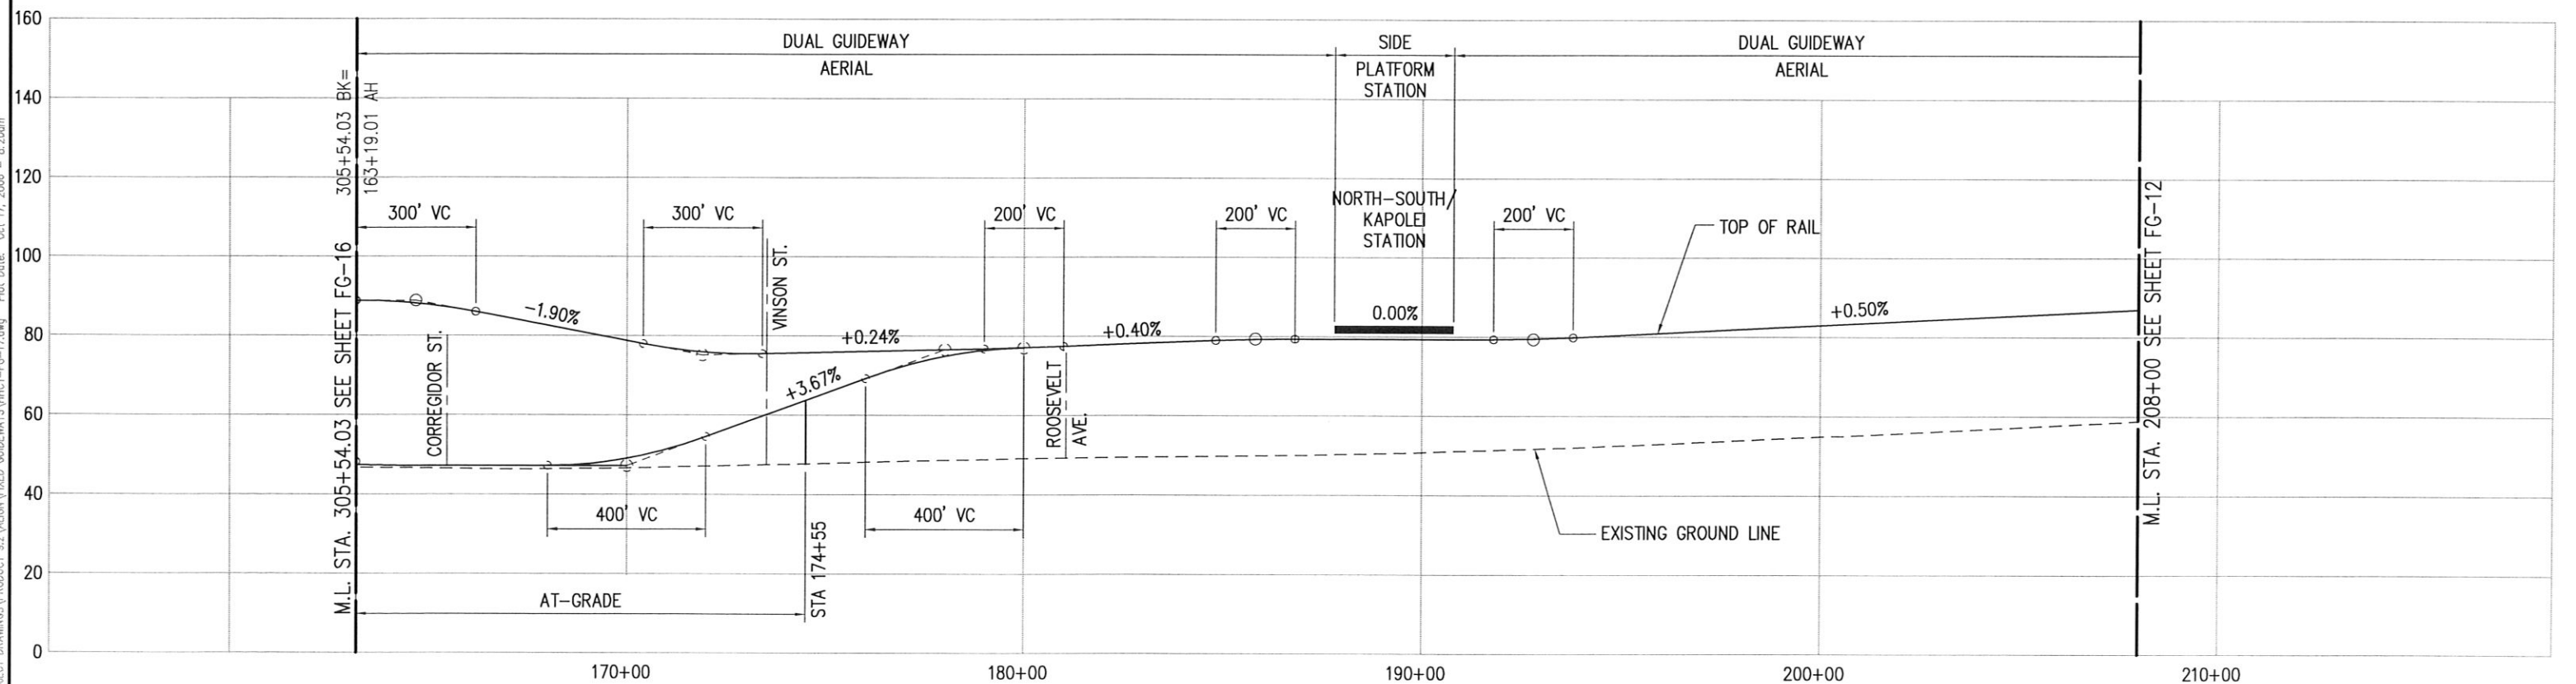

Drawing File: J:\PROJECTS\PROJECT DRAWINGS\PRODUCT 9.2\ALTERNATIVES\HICT-FG-17.dwg Plot Date: Oct 17, 2006 8:20am