


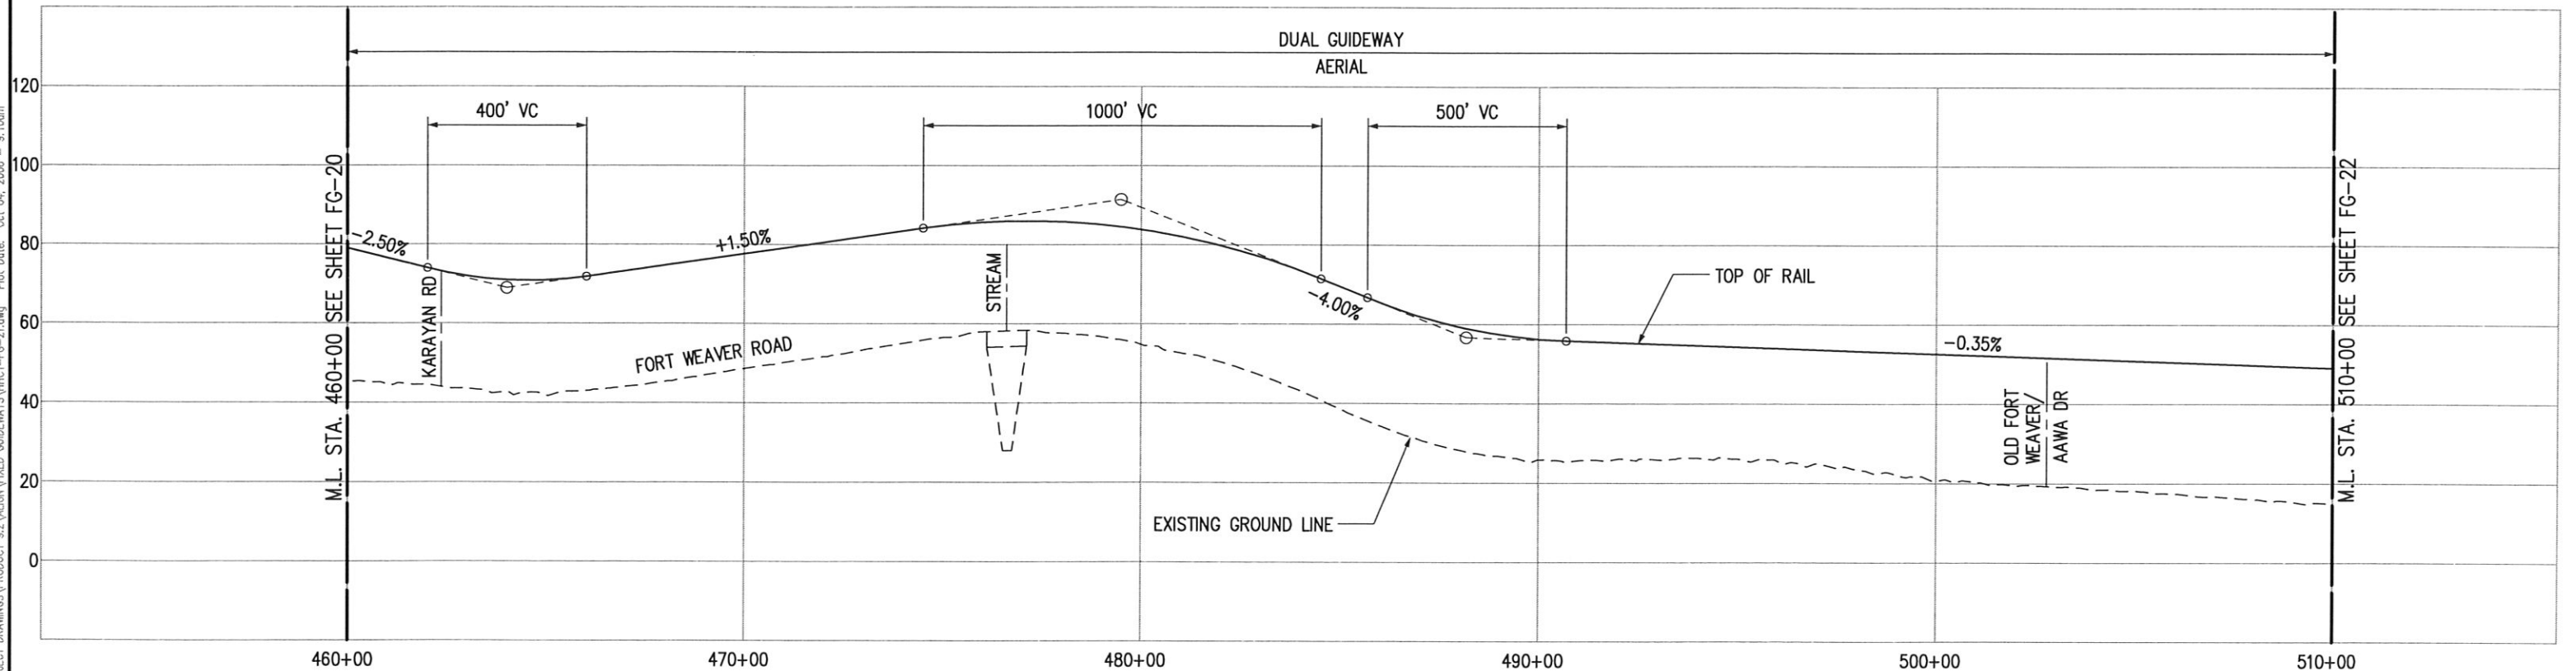

NOTE: PLANS ARE PRELIMINARY AND SUBJECT TO CHANGE



Drawing File: J:\PROJECTS\PROJECT DRAWINGS\PRODUCT\9.2\ALIGN\FIXED GUIDEWAY\HICT-FG-21.dwg Plot Date: Oct 04, 2006 9:10am