


NOTE: PLANS ARE PRELIMINARY AND SUBJECT TO CHANGE

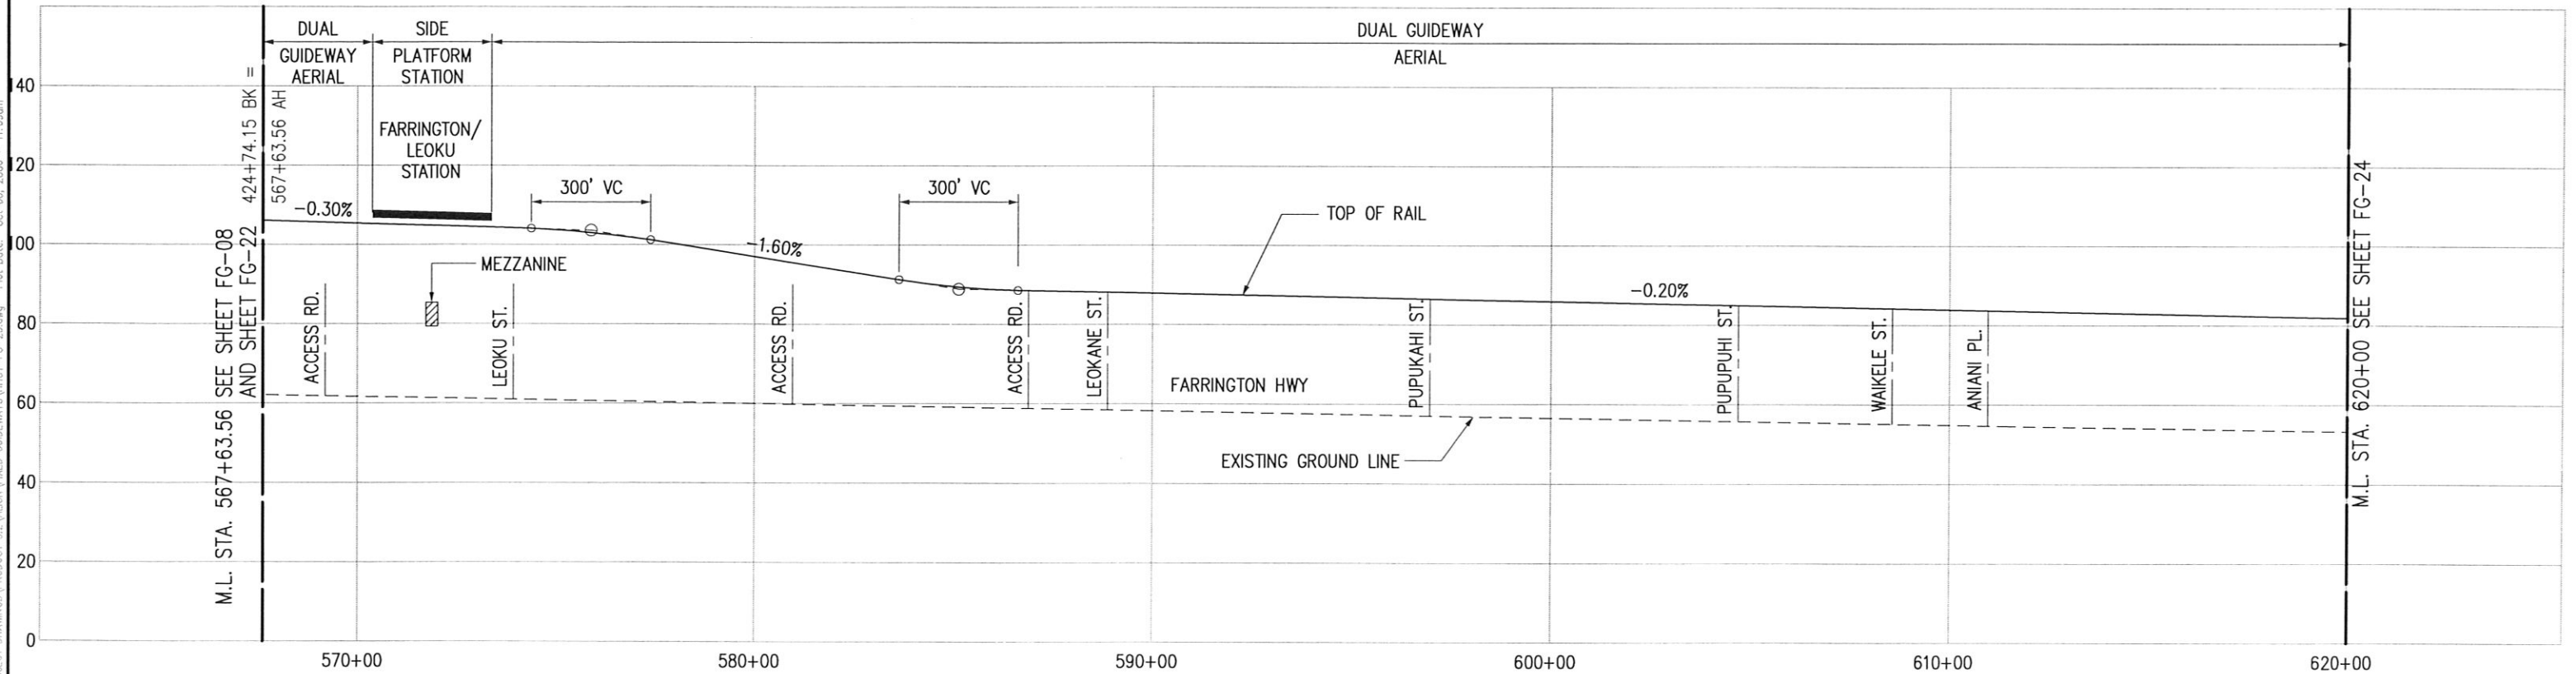

Drawing File: \\project\project\DRAWINGS\PROJECT\HONOLULU\FIXED GUIDEWAY\HON-FG-23.dwg Plot Date: Oct 06, 2006 11:09am