


NOTE: PLANS ARE PRELIMINARY AND SUBJECT TO CHANGE

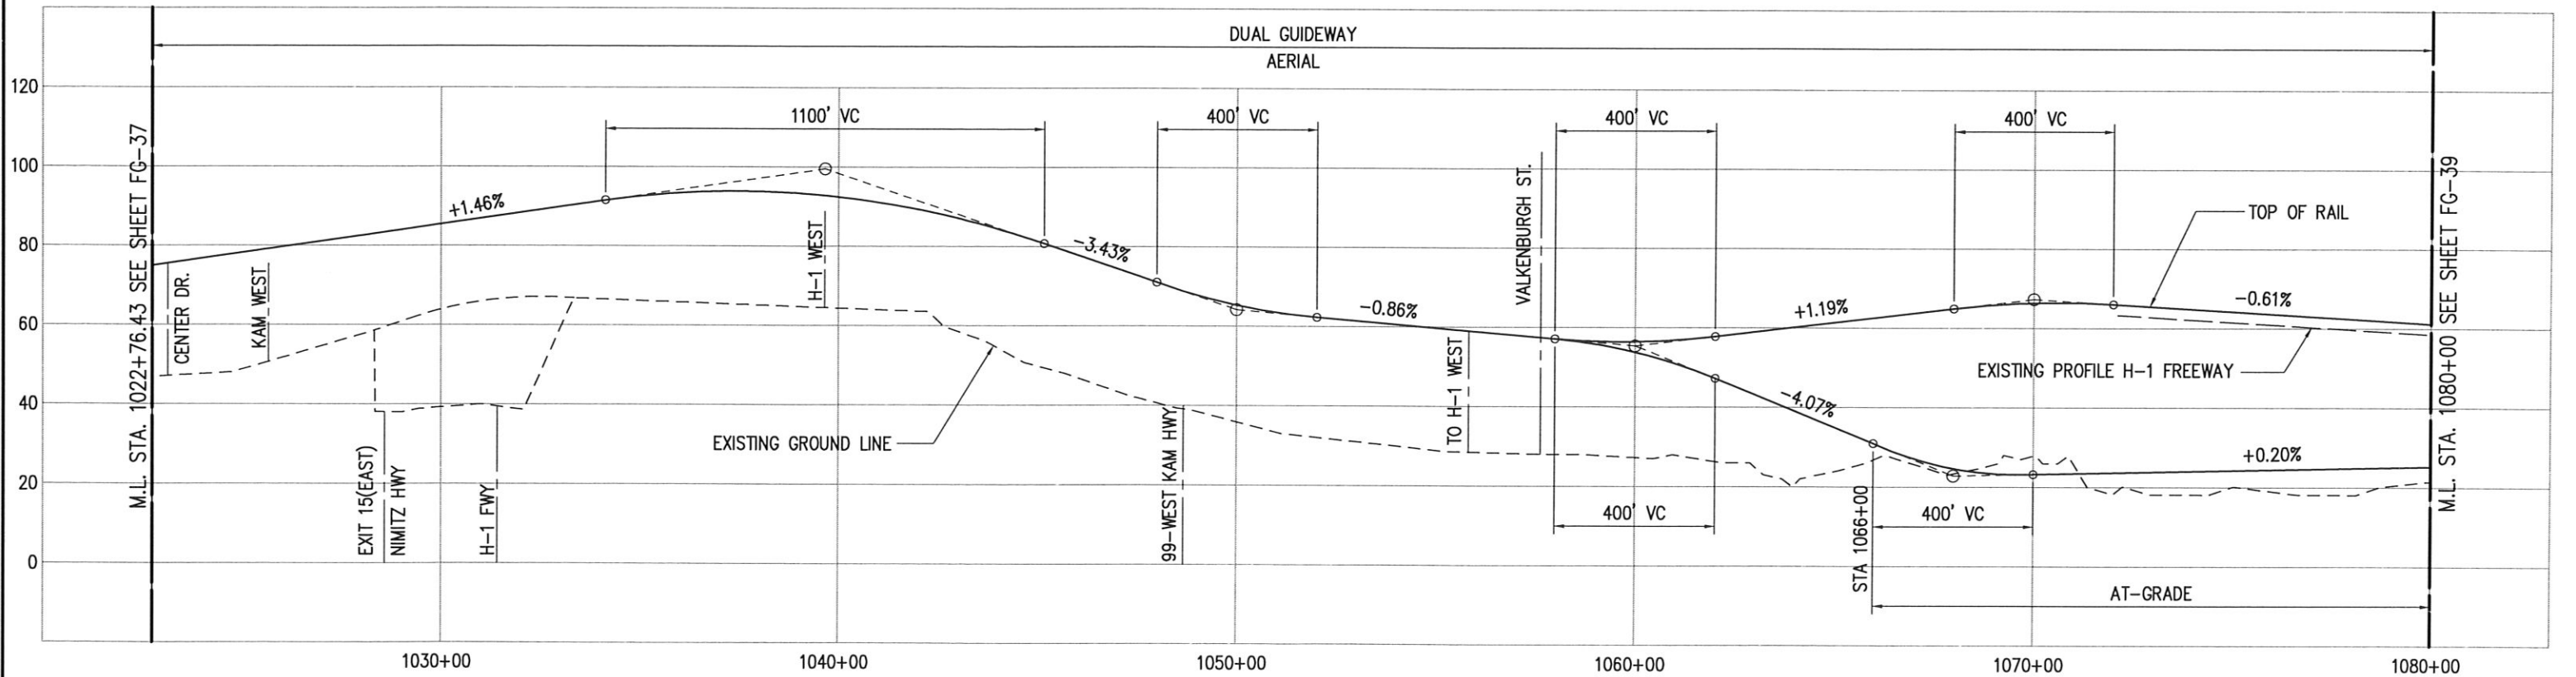

Drawing File: J:\PROJECT DRAWINGS\PRODUCT 9.2\A\A\A\FIXED GUIDEWAY\HCT-FG-38.dwg Plot Date: Oct 04, 2006 - 2:08pm