


NOTE: PLANS ARE PRELIMINARY AND SUBJECT TO CHANGE

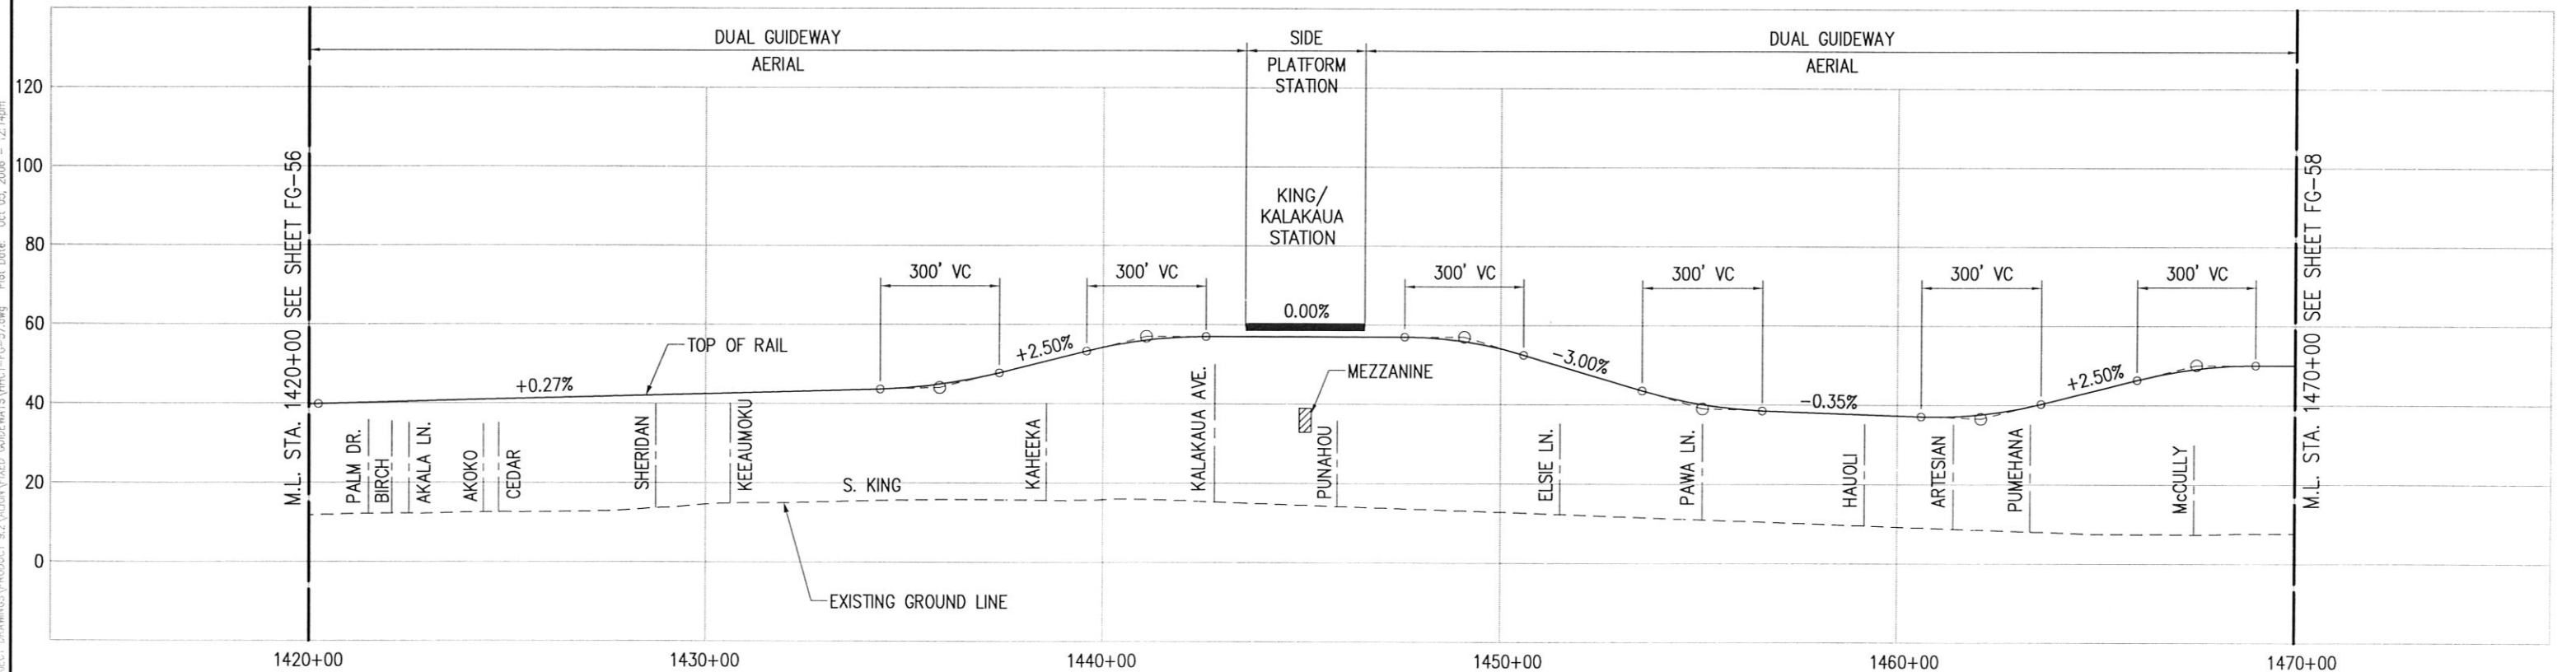

Drawing File: \\L:\H\10\PROJECT\DRAWINGS\PRODUCT\2\ALTERNATIVES\HCT-FG-57.dwg Plot Date: Oct 05, 2006 12:14pm