


NOTE: PLANS ARE PRELIMINARY AND SUBJECT TO CHANGE

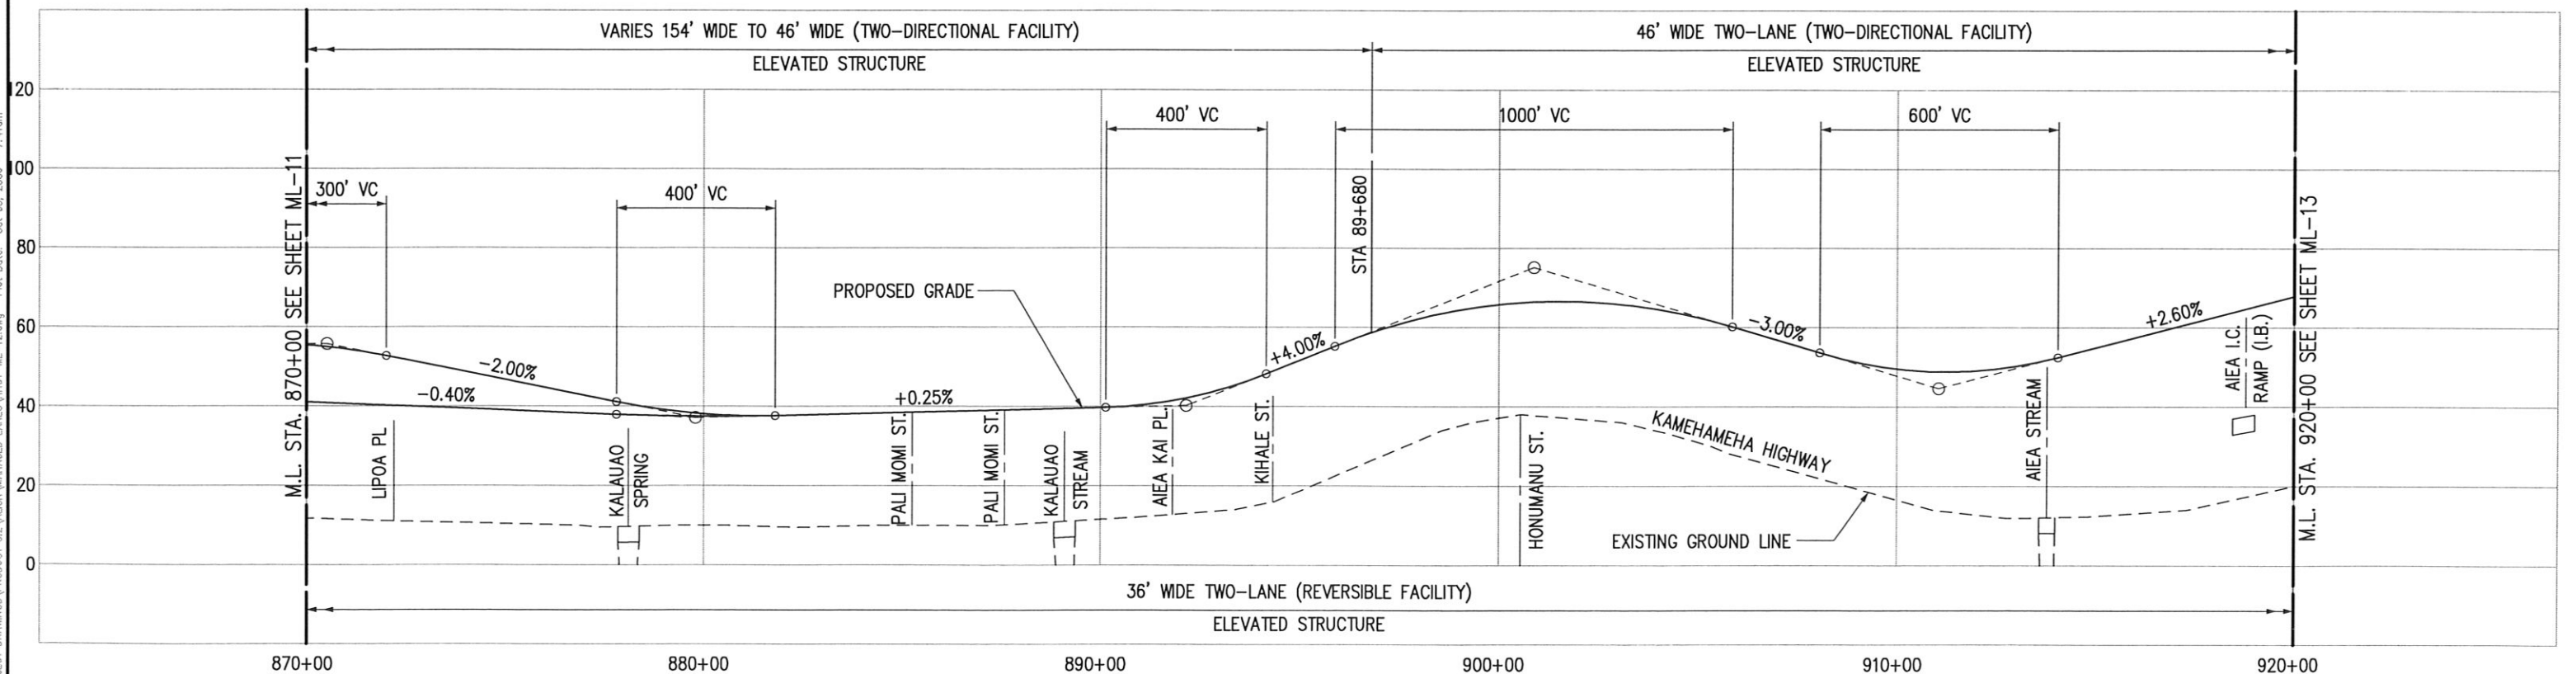

Drawing File: J:\PROJECTS\PROJECT DRAWINGS\PRODUCT 9.2\ALIGNED\MANAGED LANES\HICT-ML-12.dwg Plot Date: Oct 03, 2006 - 7:41am