


NOTE: PLANS ARE PRELIMINARY AND SUBJECT TO CHANGE

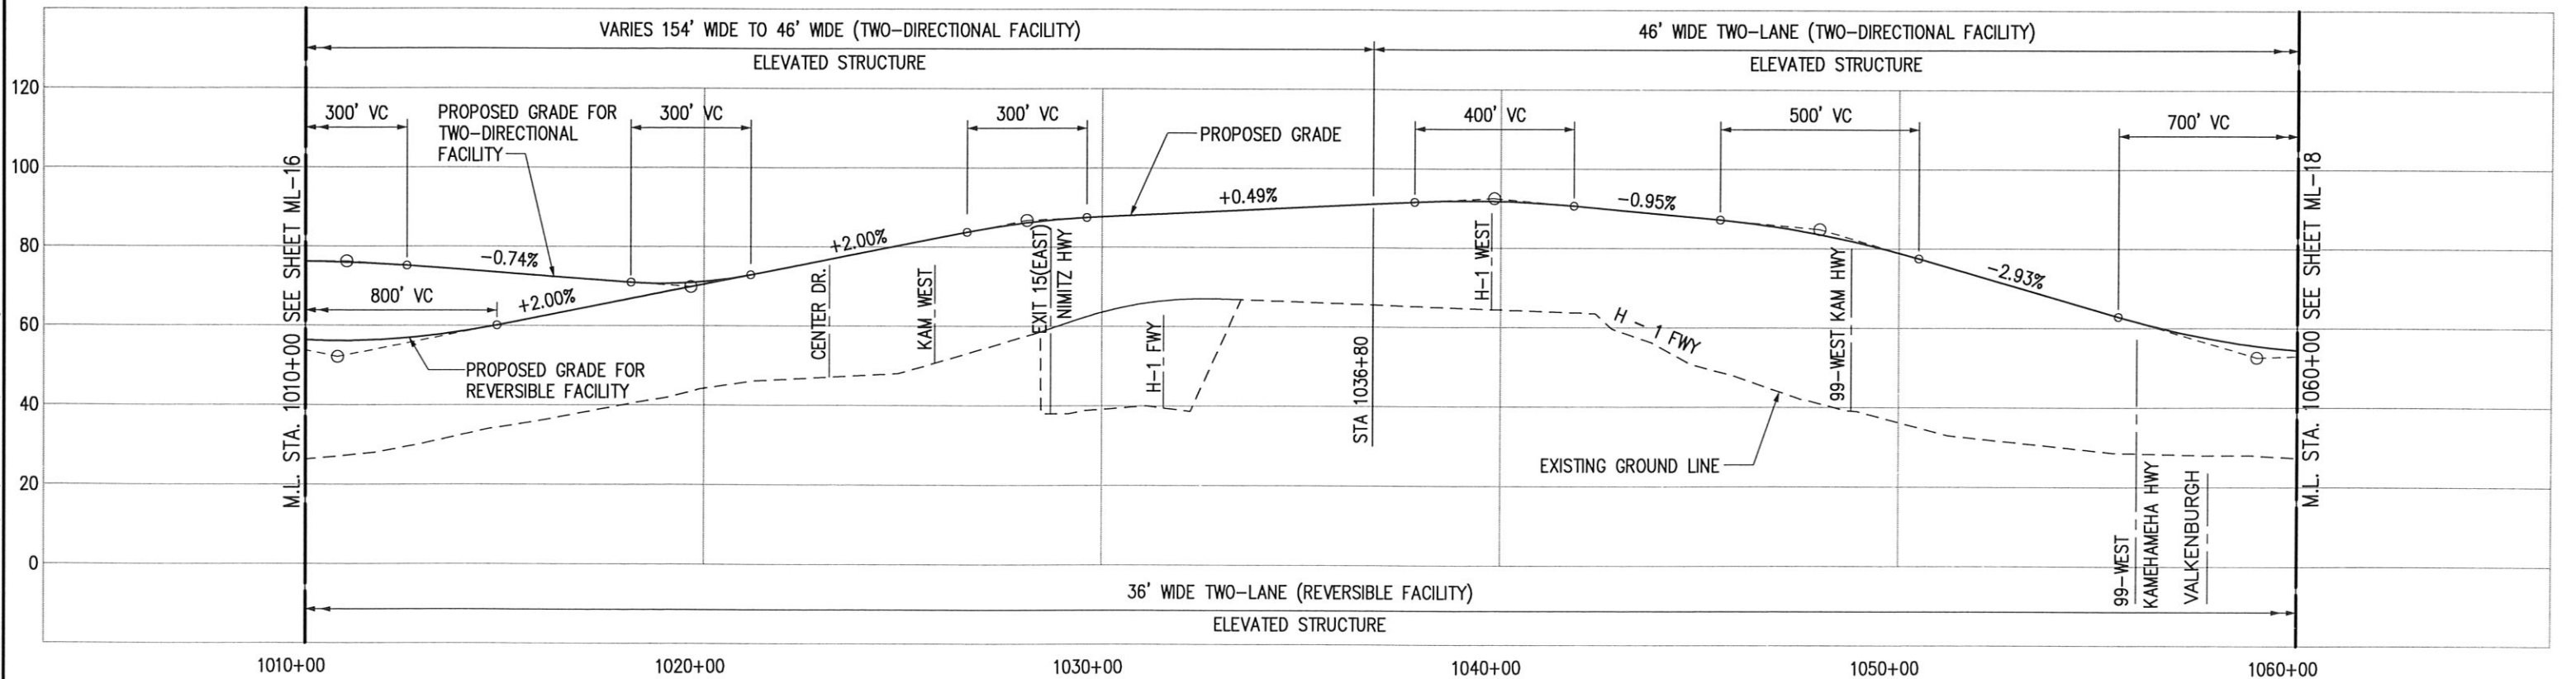

Drawing File: J:\PROJECTS\PROJECT DRAWINGS\PRODUCT 9.2\ALUMN\MANAGED LANES\HICT-ML-17.dwg Plot Date: Oct 03, 2006 - 8:28am