


NOTE: PLANS ARE PRELIMINARY AND SUBJECT TO CHANGE

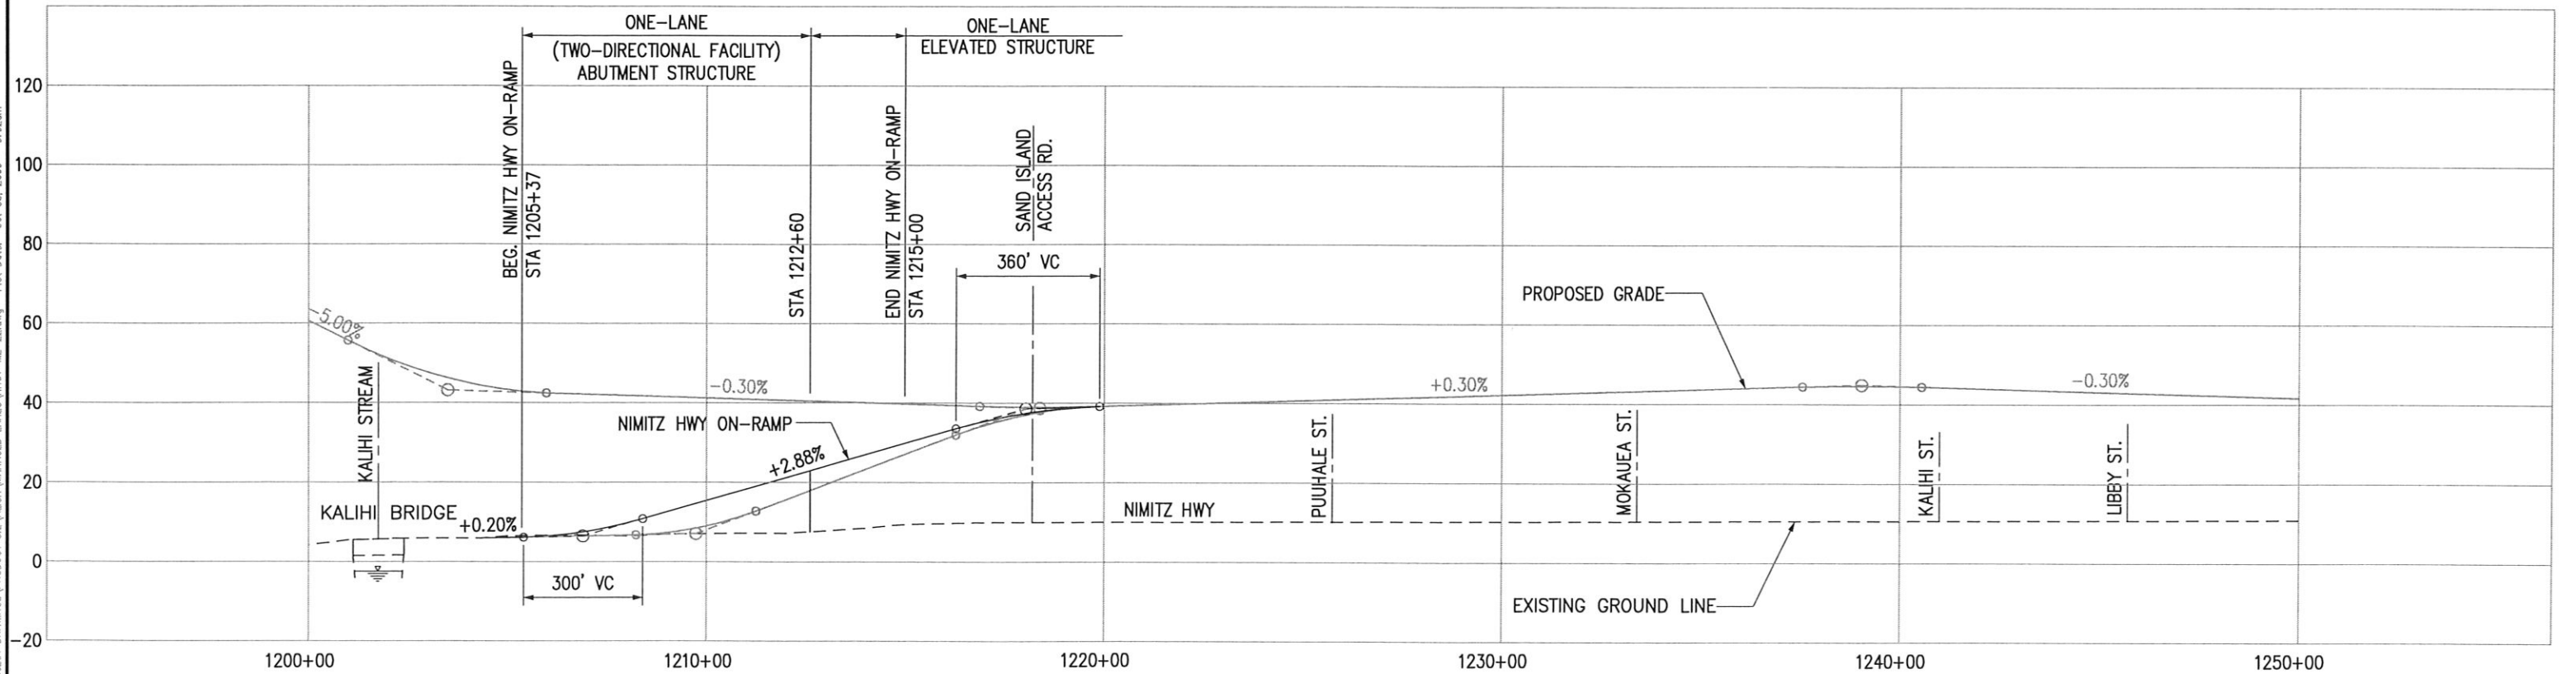


Drawing File: J:\V\H\3\PROJECT DRAWINGS\PRODUCT 9.2\ALU\CH\MANAGED LANES\HCT-ML-22.dwg Plot Date: Oct 03, 2006 9:02am



CITY & COUNTY OF HONOLULU
DEPARTMENT OF TRANSPORTATION SERVICES

**HONOLULU HIGH-CAPACITY TRANSIT
CORRIDOR PROJECT
ALTERNATIVES ANALYSIS**

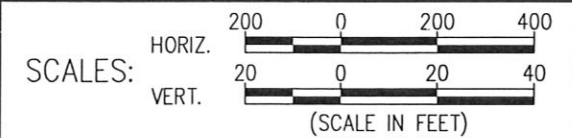

**PLAN AND PROFILE
MANAGED LANE ALTERNATIVE
NIMITZ ON-RAMP**