


Drawing File: J:\HCT\PROJECT DRAWINGS\PRODUCT 9.2\MISC\HCT_K-1.dwg Plot Date: Oct. 02, 2006 - 12:23pm


TRUE NORTH
SCALE: 1"=1000'

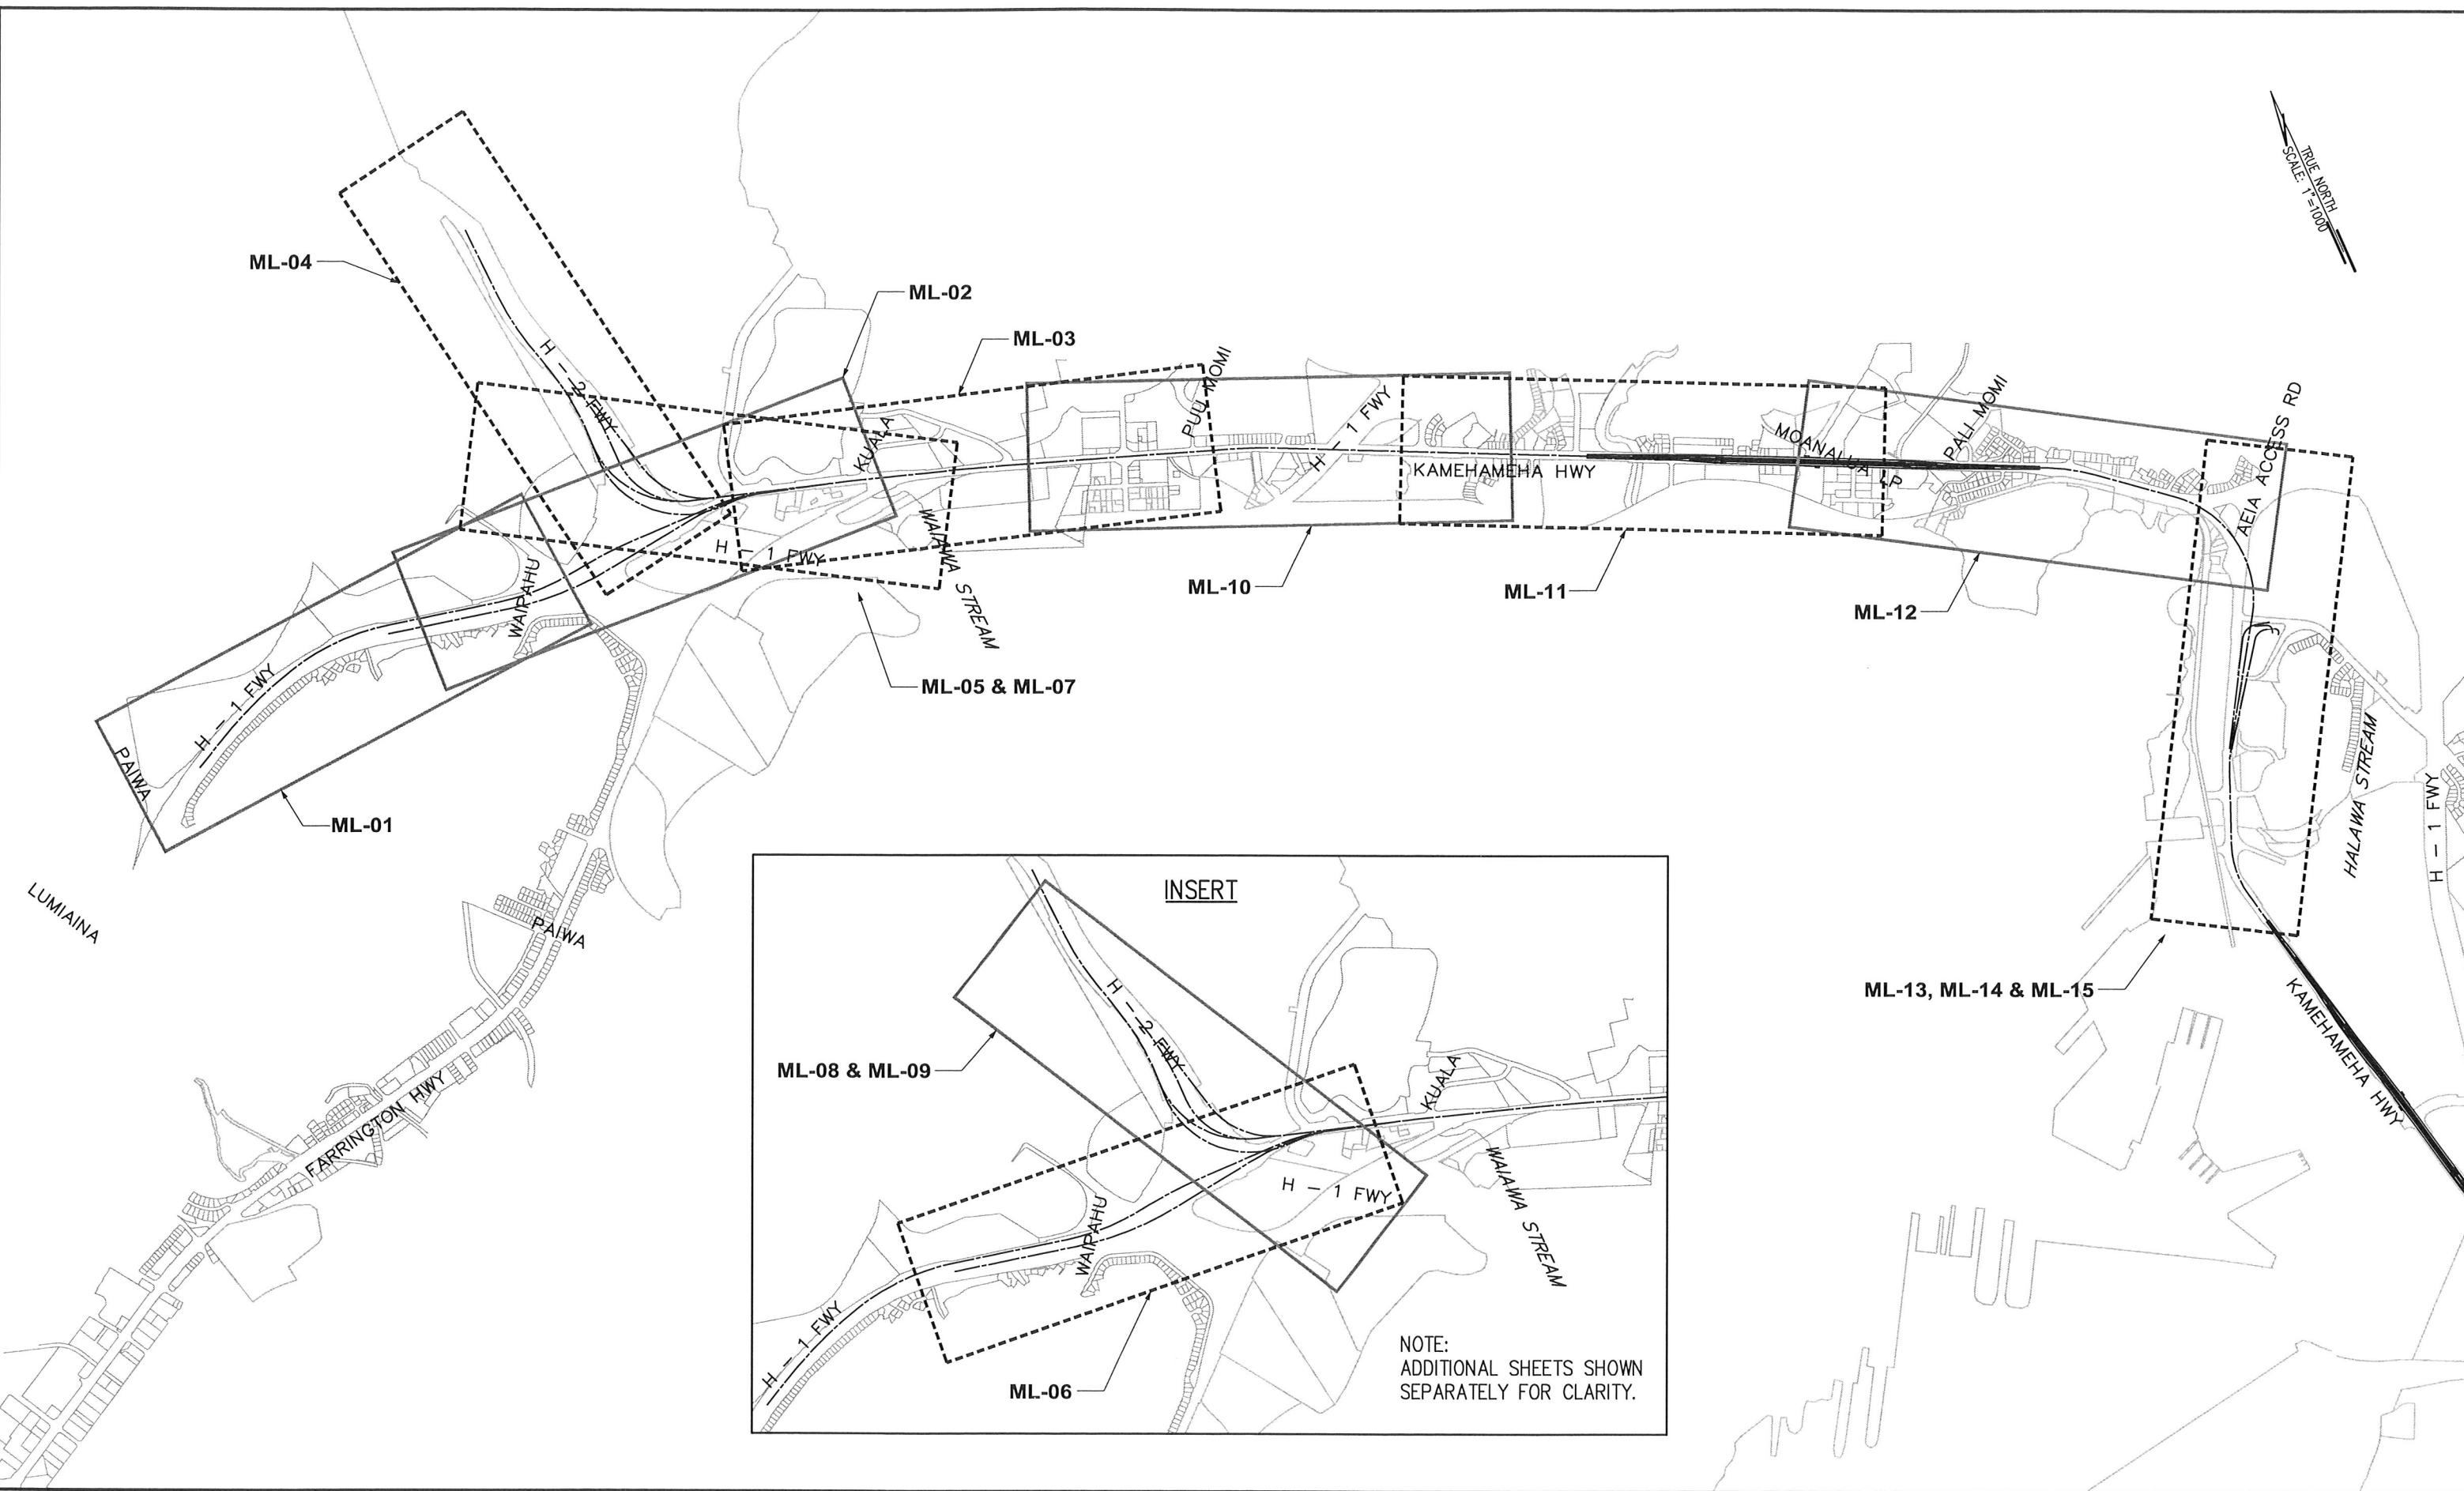

CITY & COUNTY OF HONOLULU
DEPARTMENT OF TRANSPORTATION SERVICES

**HONOLULU HIGH-CAPACITY TRANSIT
CORRIDOR PROJECT
ALTERNATIVES ANALYSIS**

SCALE:

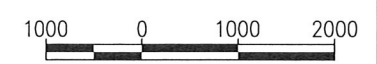

KEY MAP
MANAGED LANE ALTERNATIVE
SHEET 1

PAGE NO.	—
DRAWING NO.	K-1
DATE:	10/06/06