


TRUE NORTH
SCALE: 1"=1000'

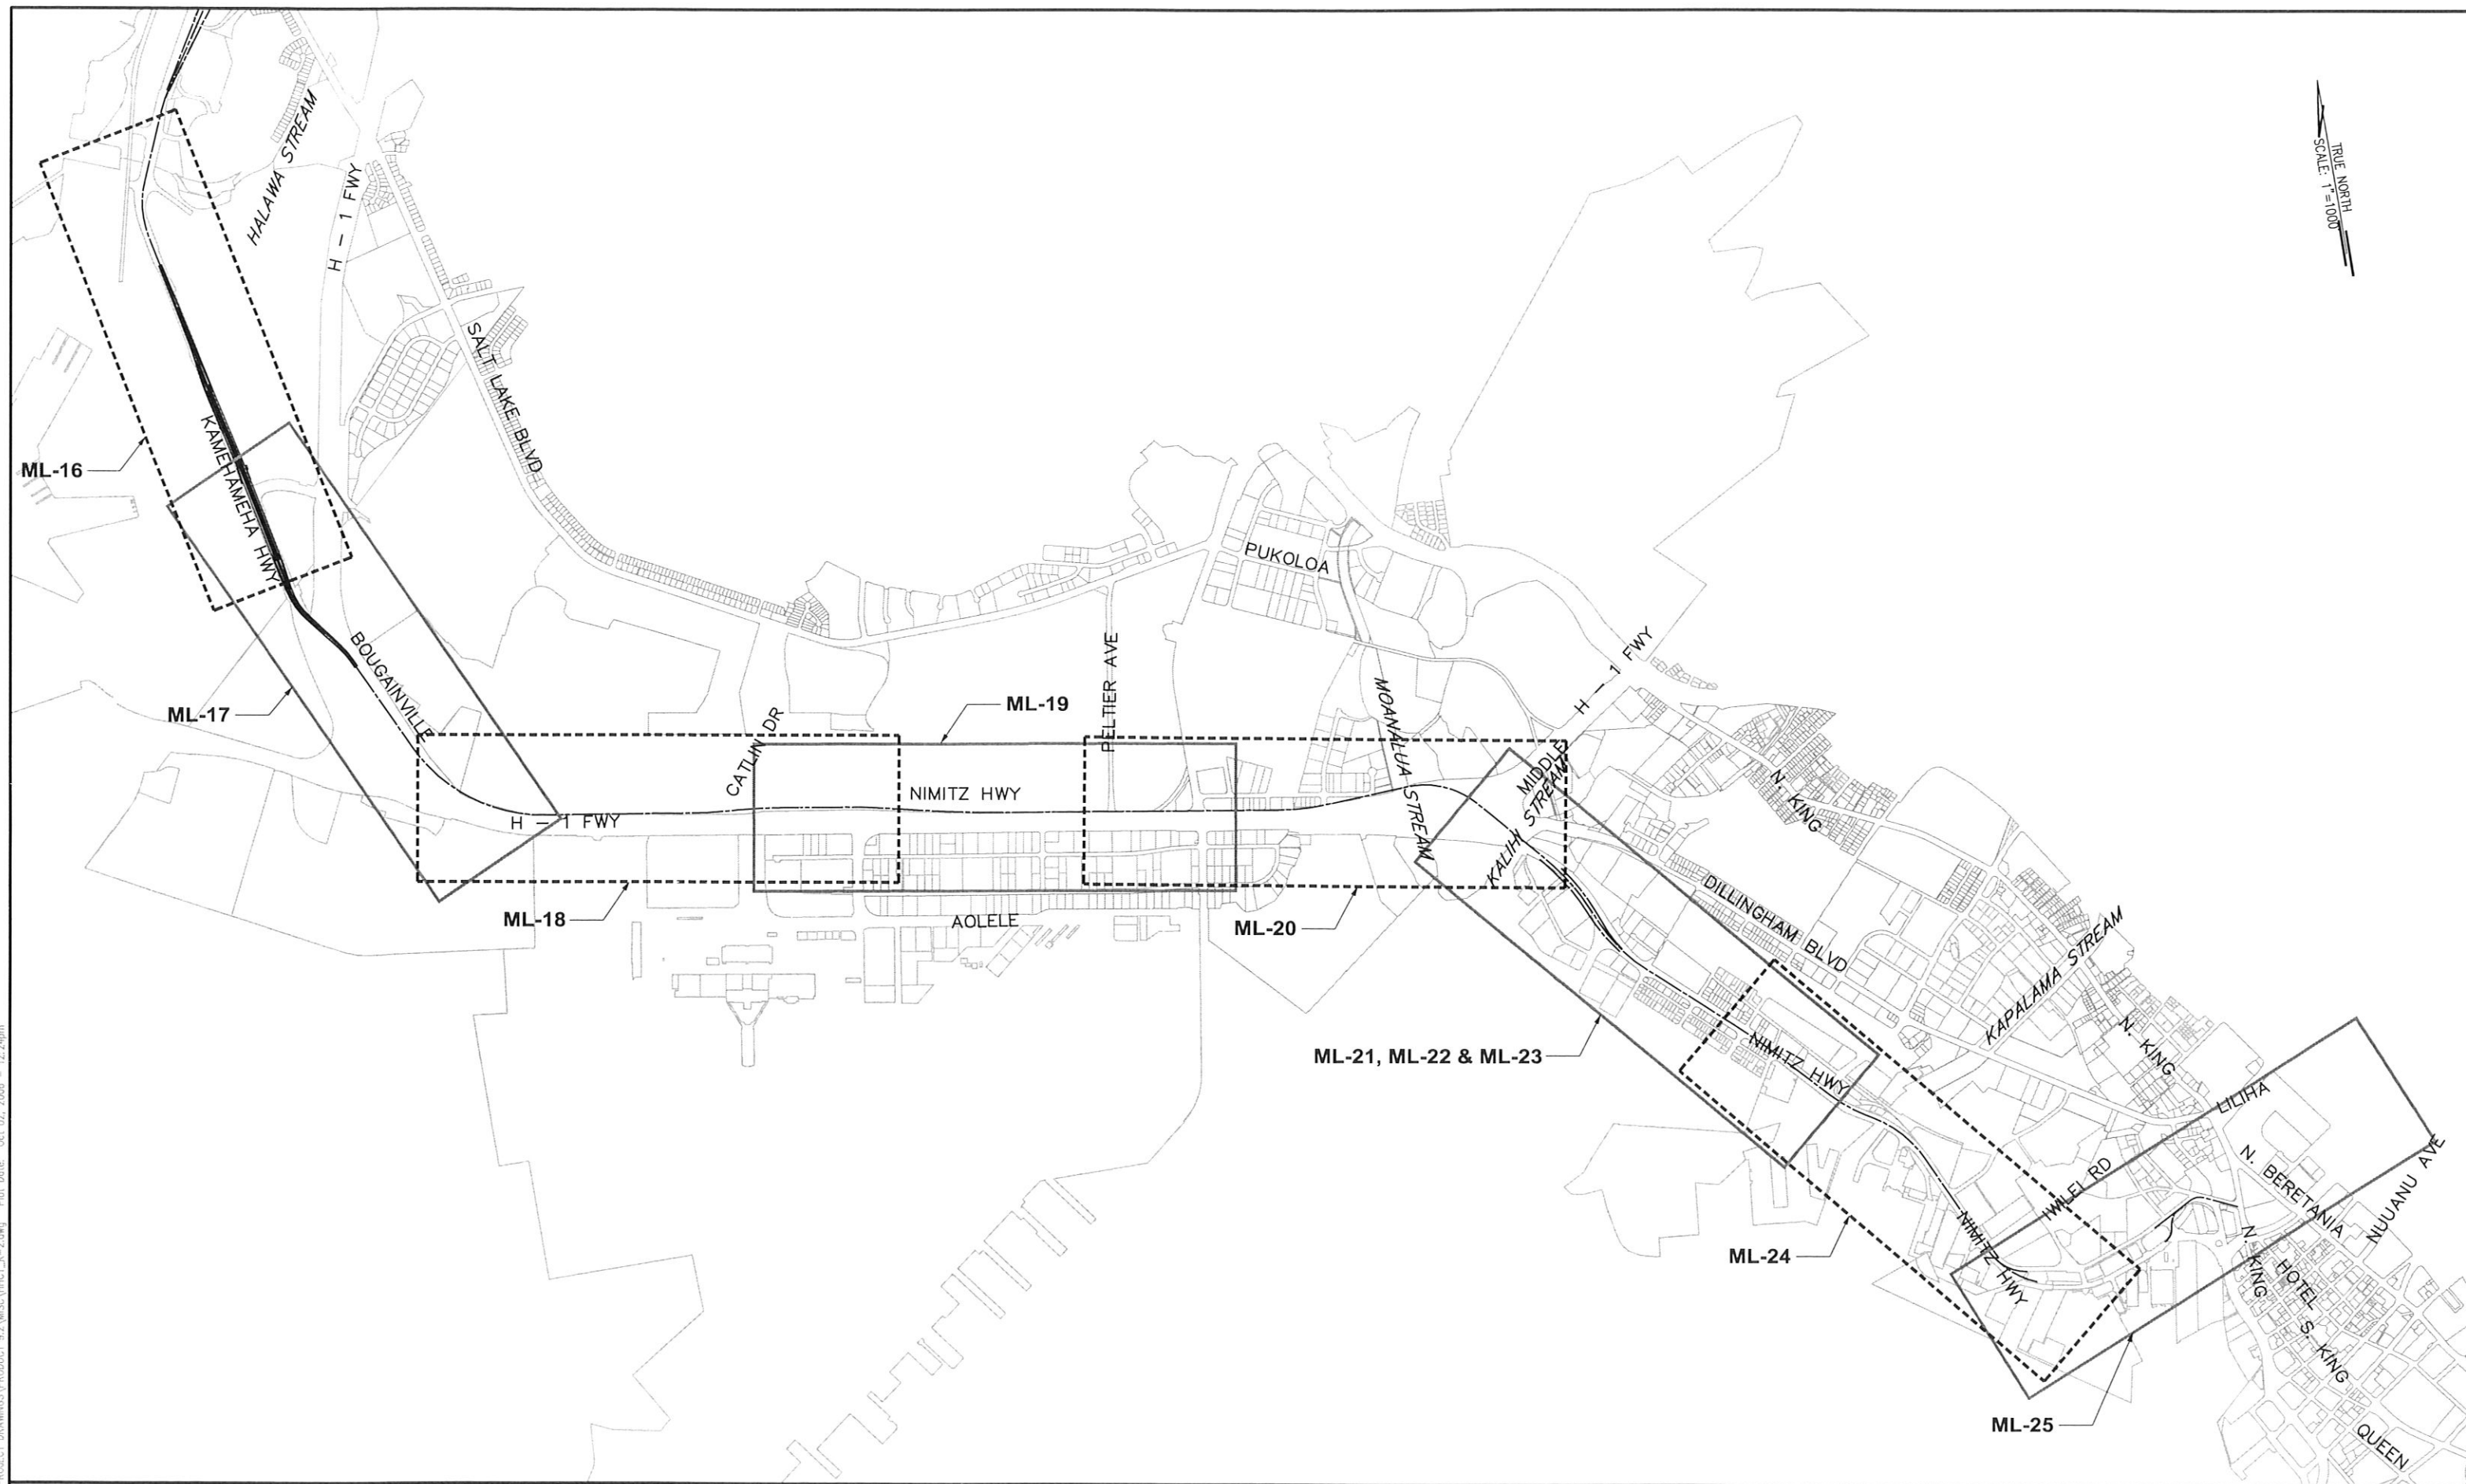

Drawing File: J:\HCT\PROJECT DRAWINGS\PRODUCT 9.2\MISC\HCT_K-2.dwg Plot Date: Oct. 02, 2006 - 12:24pm



CITY & COUNTY OF HONOLULU
DEPARTMENT OF TRANSPORTATION SERVICES

**HONOLULU HIGH-CAPACITY TRANSIT
CORRIDOR PROJECT
ALTERNATIVES ANALYSIS**

SCALE:



**KEY MAP
MANAGED LANE ALTERNATIVE
SHEET 2**

PAGE NO. —
DRAWING NO. **K-2**
DATE: 10/06/06