


Drawing File: J:\PROJECTS\PROJECT DRAWINGS\PRODUCT 9.2\MSD\HHT_K-3.dwg Plot Date: Nov 01, 2006 8:53am

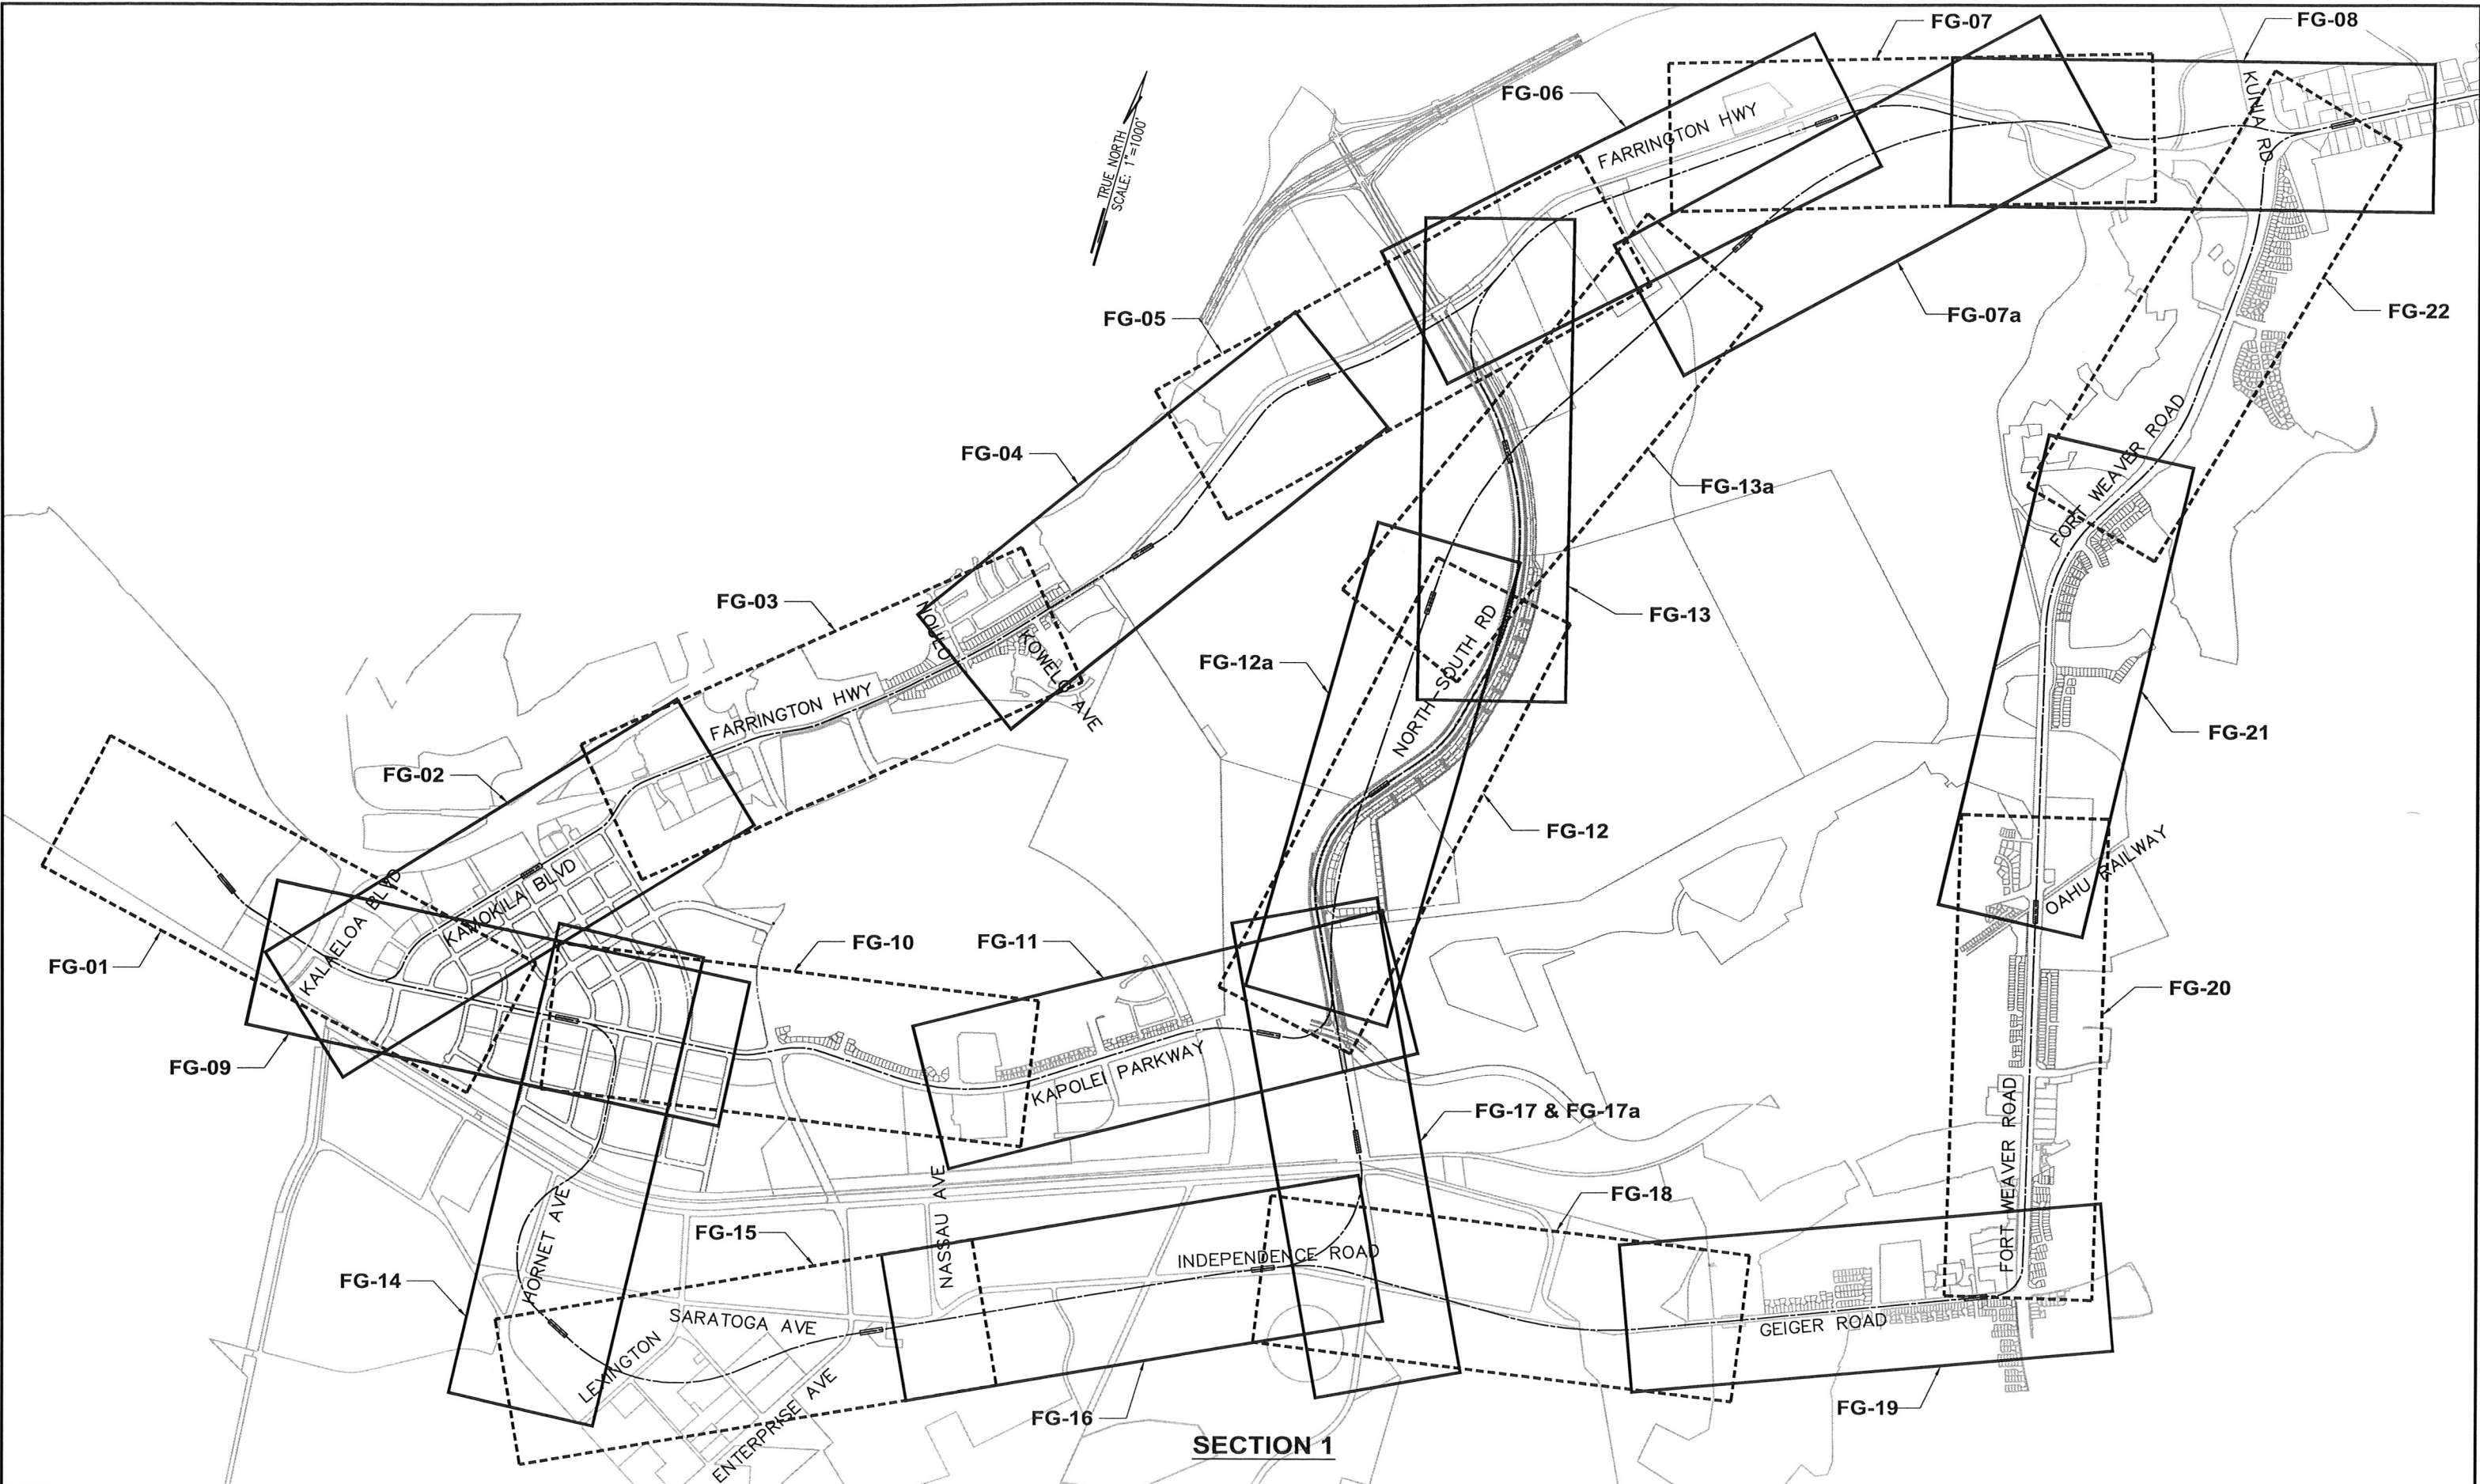

SECTION 1



**CITY & COUNTY OF HONOLULU
DEPARTMENT OF TRANSPORTATION SERVICES**

**HONOLULU HIGH-CAPACITY TRANSIT
CORRIDOR PROJECT
ALTERNATIVES ANALYSIS**

SCALE:

**KEY MAP
FIXED GUIDEWAY ALTERNATIVE
SHEET 1**

PAGE NO. _____
DRAWING NO. **K-3**
DATE: 10/06/06