


Drawing File: J:\PROJECT\PROJECT DRAWINGS\PRODUCT 3.2\MSD\HCT_K-4.dwg Plot Date: Nov 01, 2006 8:54am

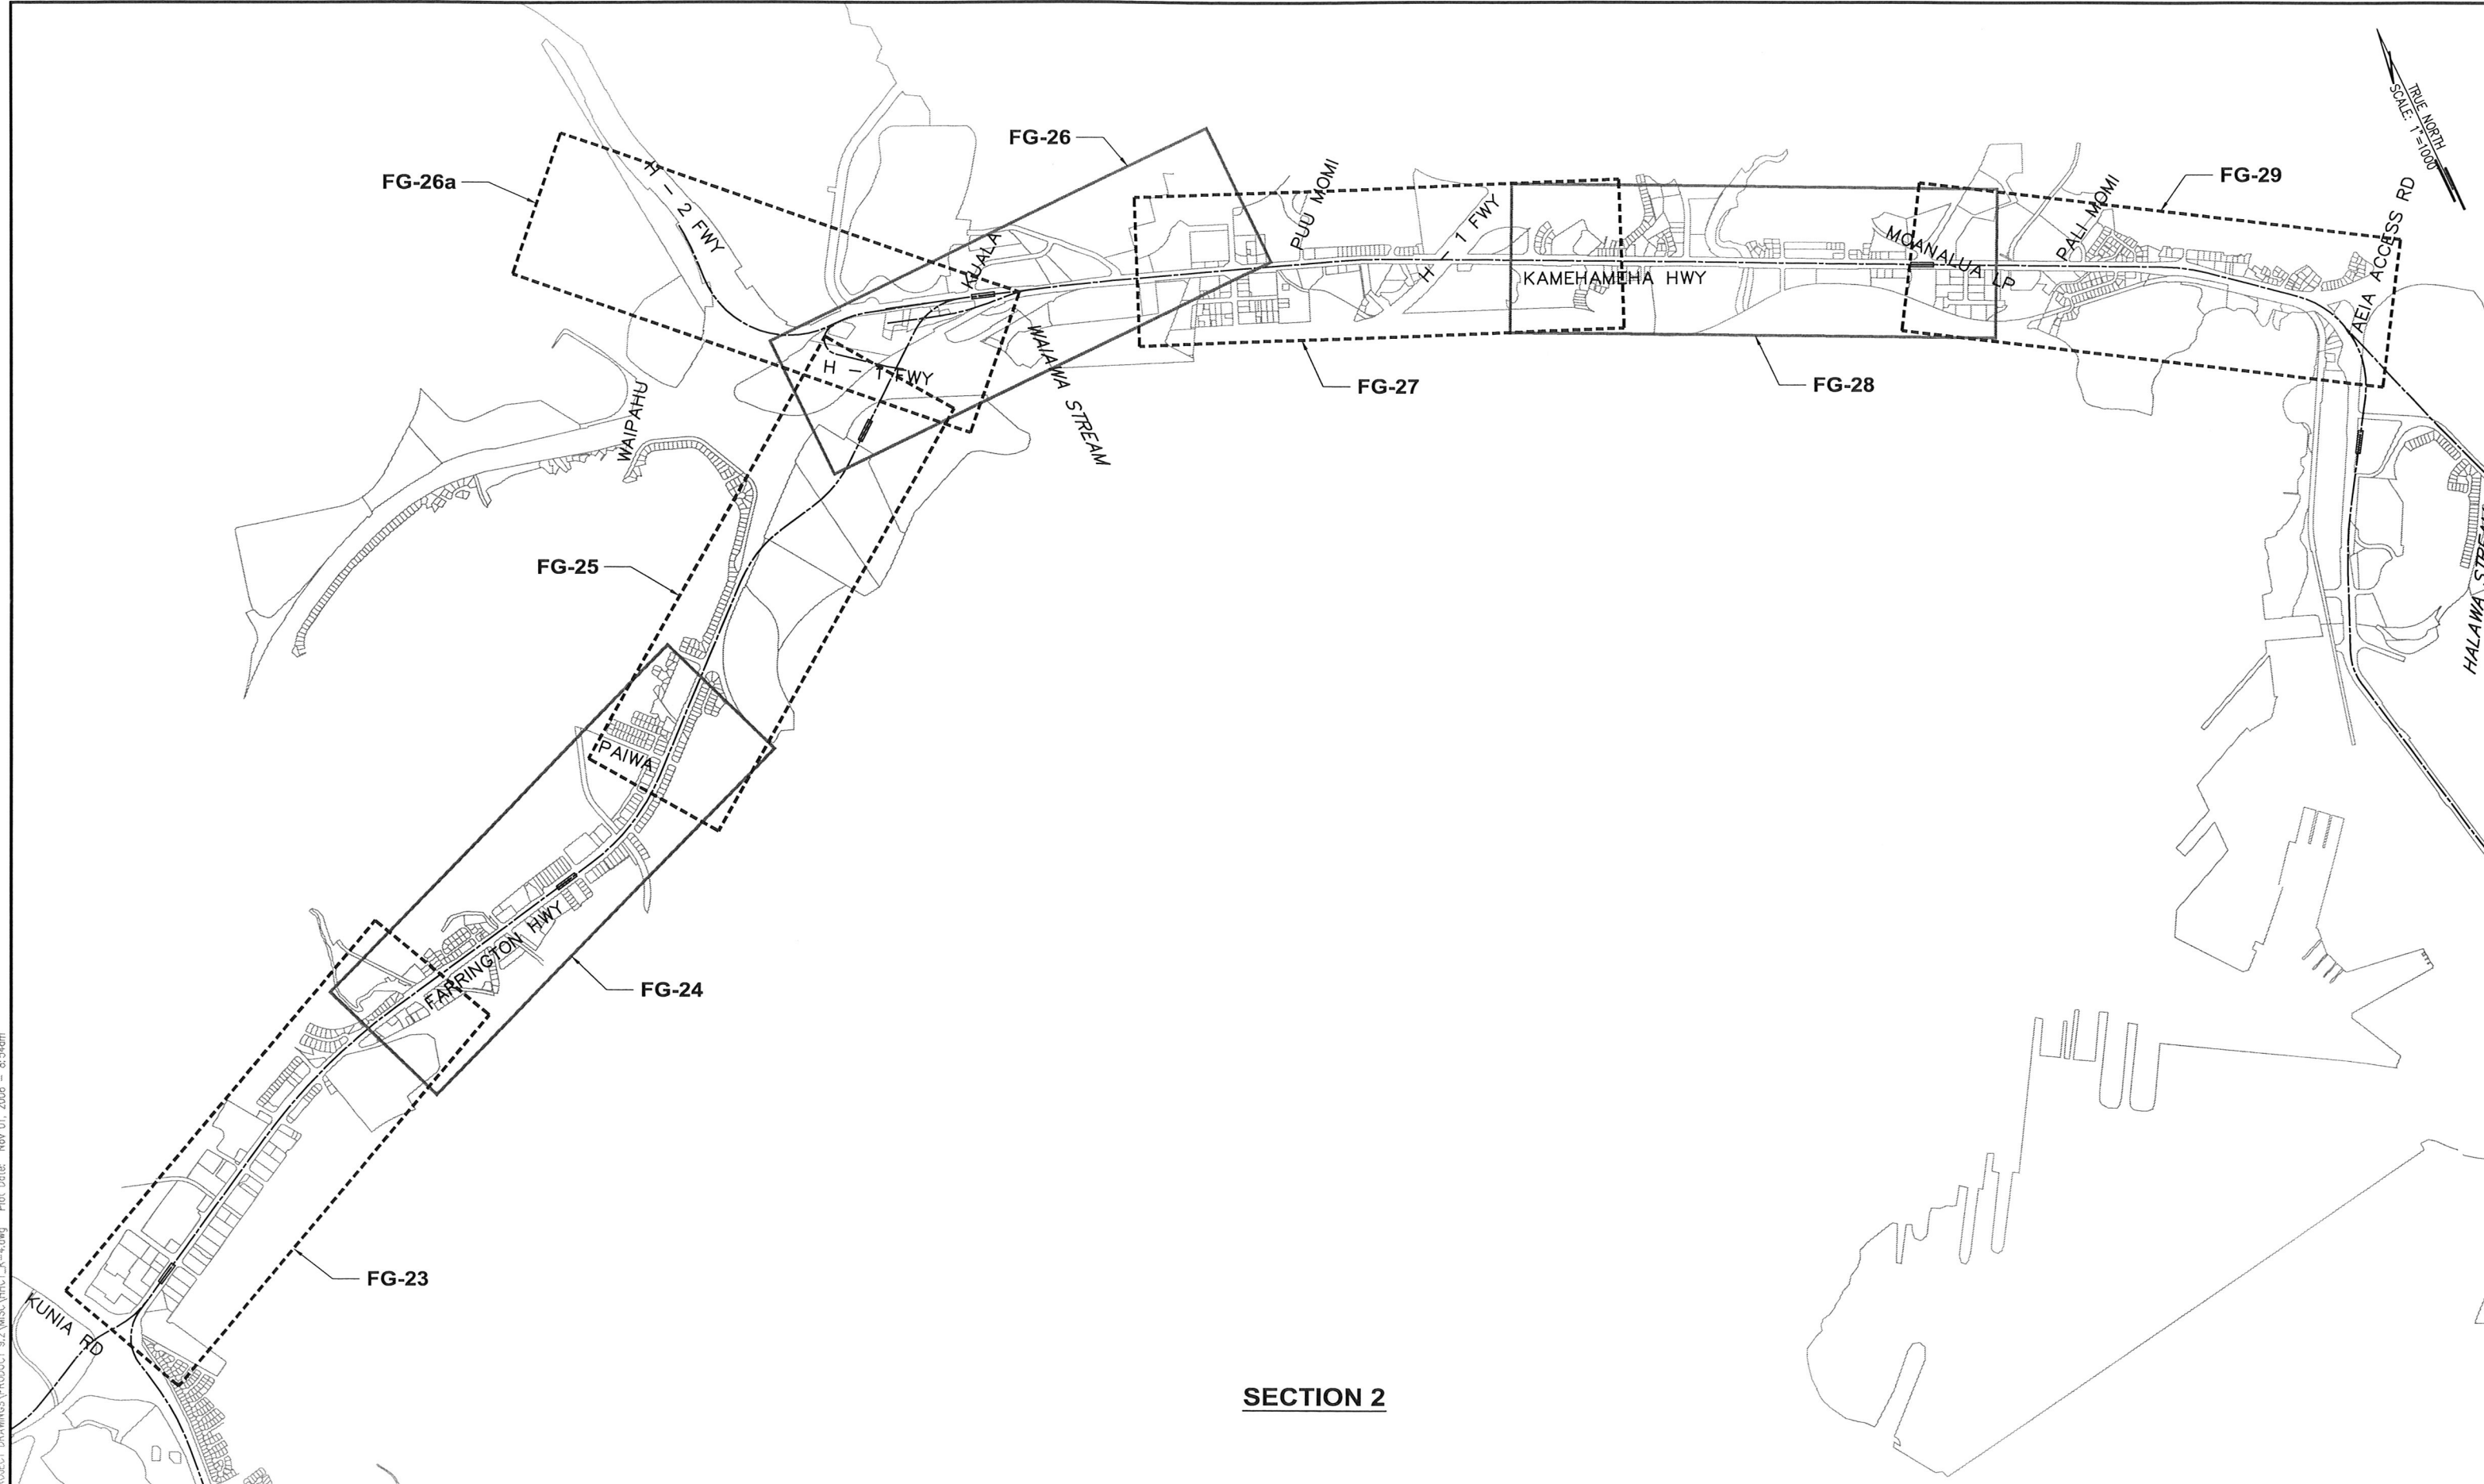

SECTION 2



CITY & COUNTY OF HONOLULU
DEPARTMENT OF TRANSPORTATION SERVICES

**HONOLULU HIGH-CAPACITY TRANSIT
CORRIDOR PROJECT
ALTERNATIVES ANALYSIS**

SCALE:



KEY MAP
FIXED GUIDEWAY ALTERNATIVE
SHEET 2

PAGE NO.	—
DRAWING NO.	K-4
DATE:	10/06/06