


TRUE NORTH
SCALE: 1"=100'

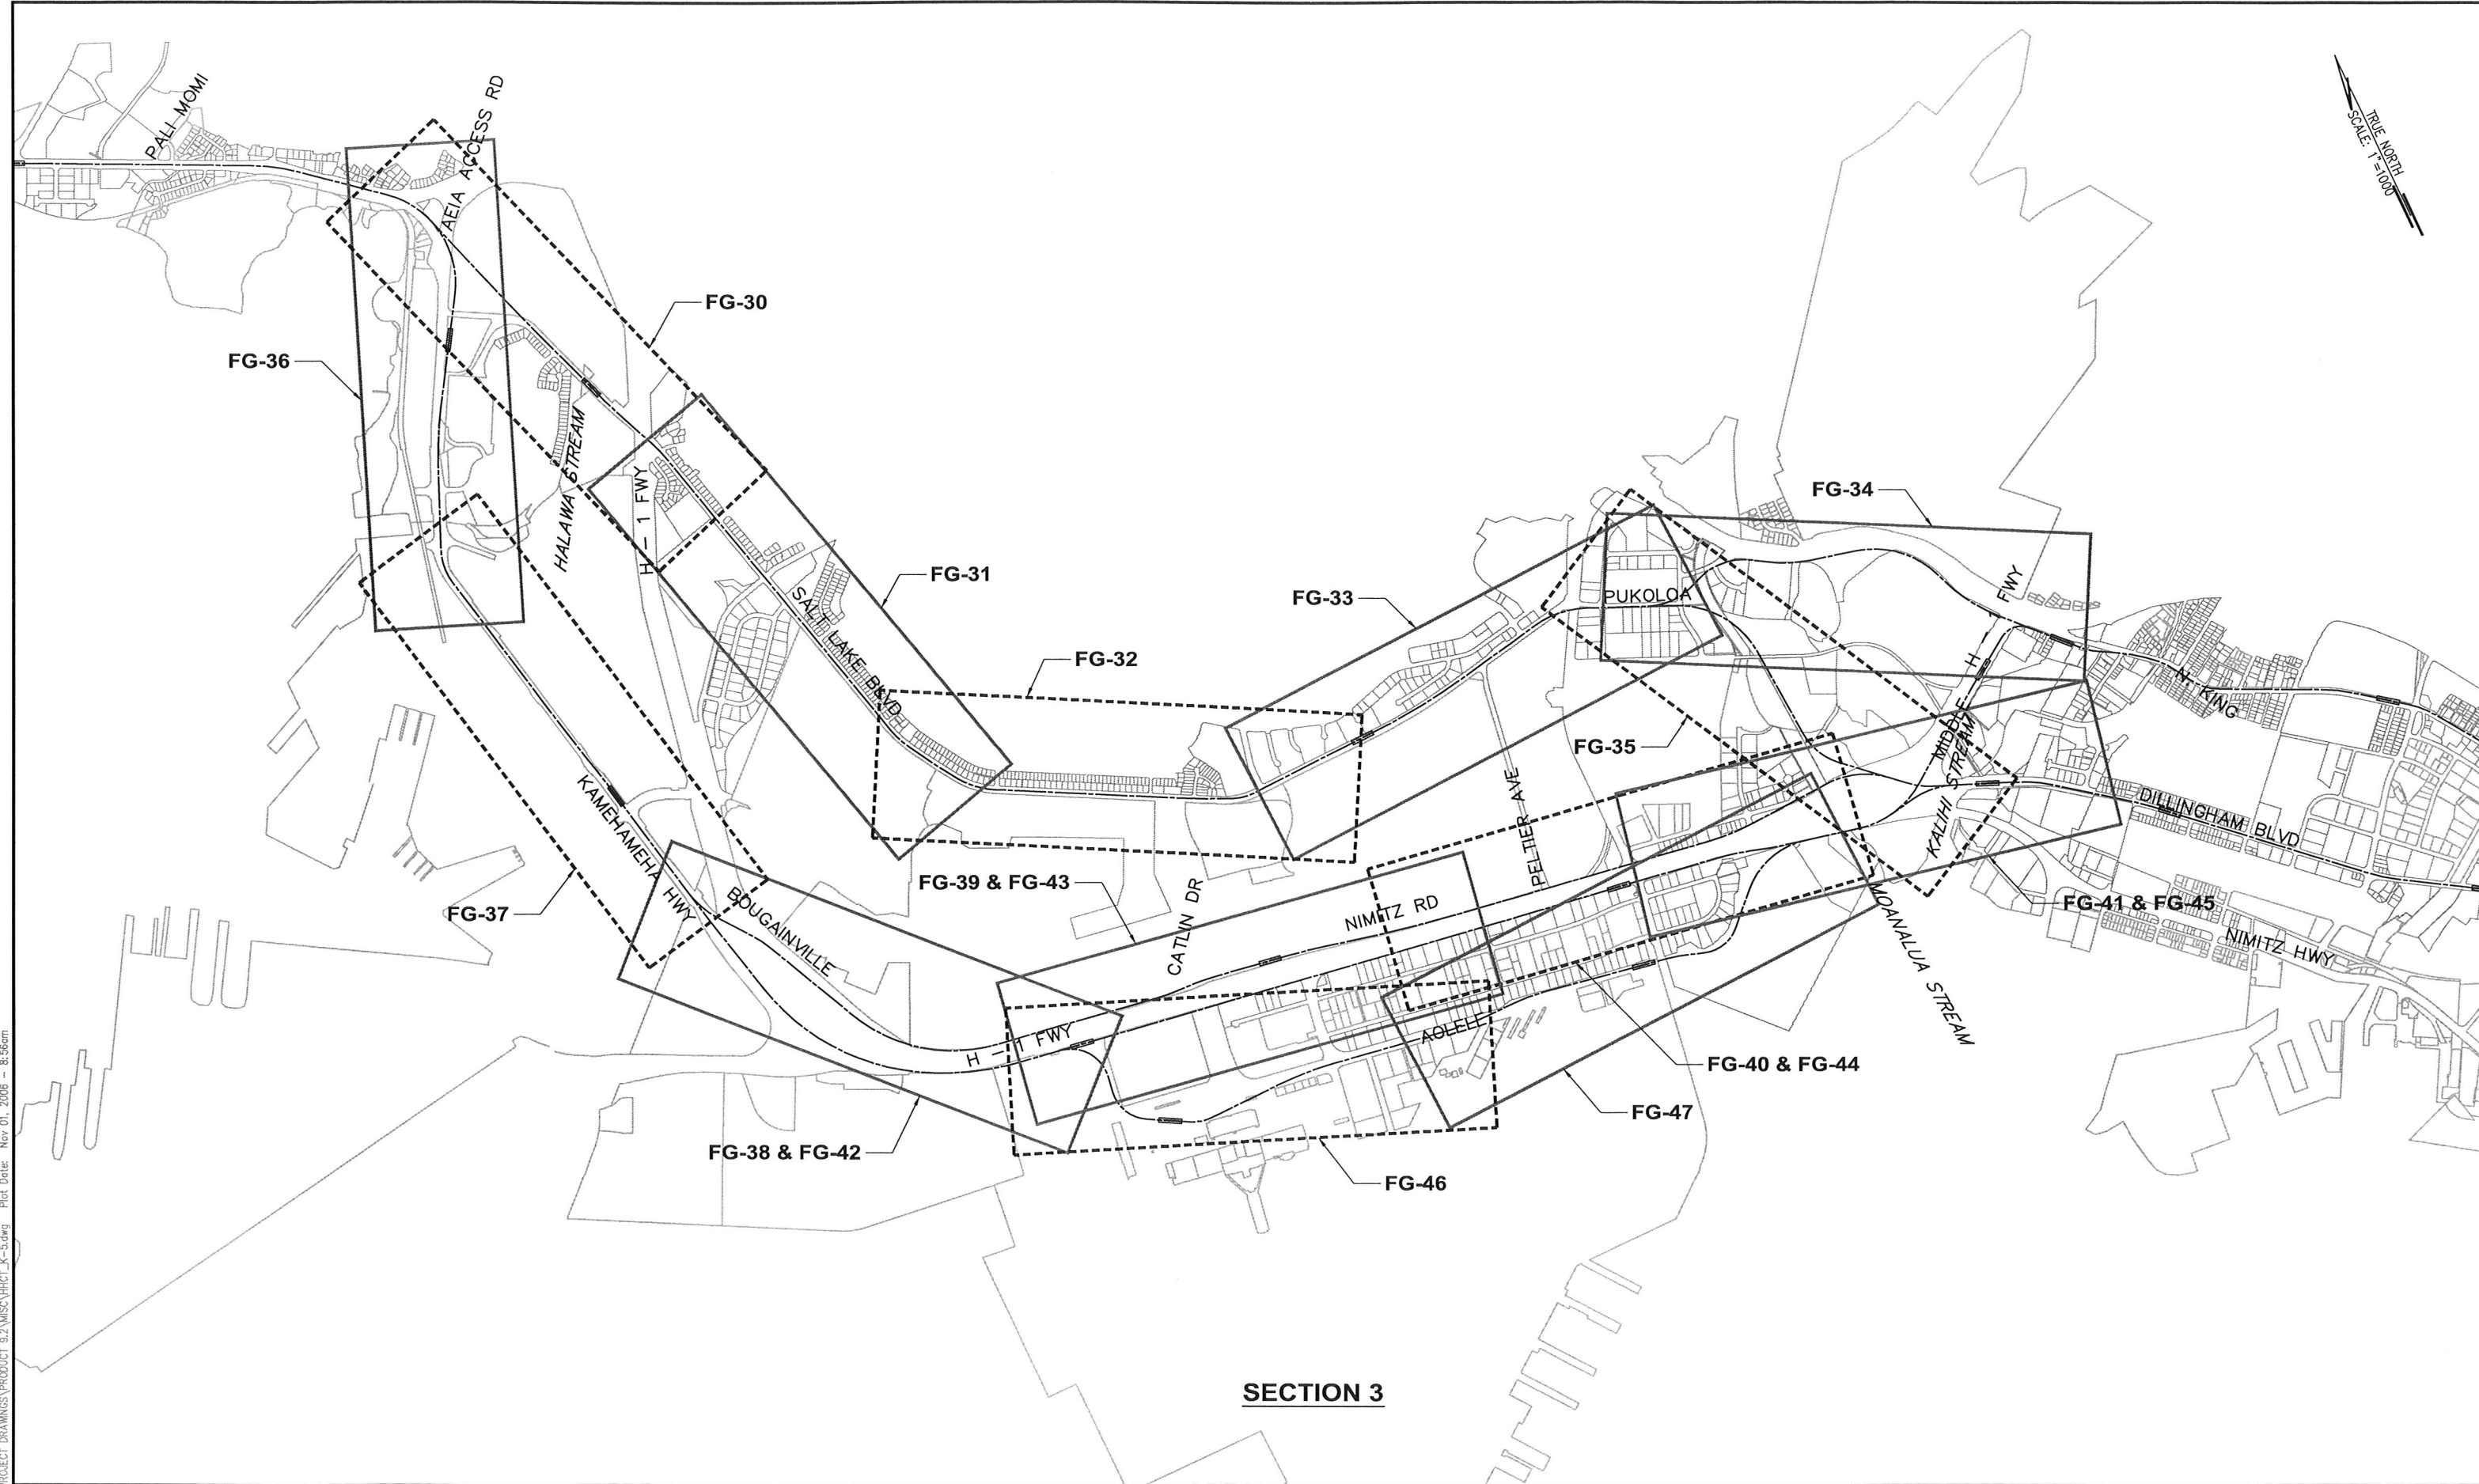


SECTION 3

Drawing File: J:\HCT\PROJECT DRAWINGS\PRODUCT 9.2\MISC\HCT_K-5.dwg Plot Date: Nov 01, 2006 - 8:56am



CITY & COUNTY OF HONOLULU
DEPARTMENT OF TRANSPORTATION SERVICES

**HONOLULU HIGH-CAPACITY TRANSIT
CORRIDOR PROJECT
ALTERNATIVES ANALYSIS**

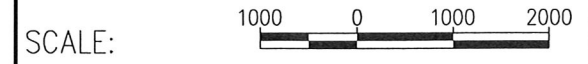

KEY MAP
FIXED GUIDEWAY ALTERNATIVE
SHEET 3

PAGE NO.
DRAWING NO. **K-5**
DATE: 10/06/06