


TRUE NORTH
SCALE: 1"=1000'

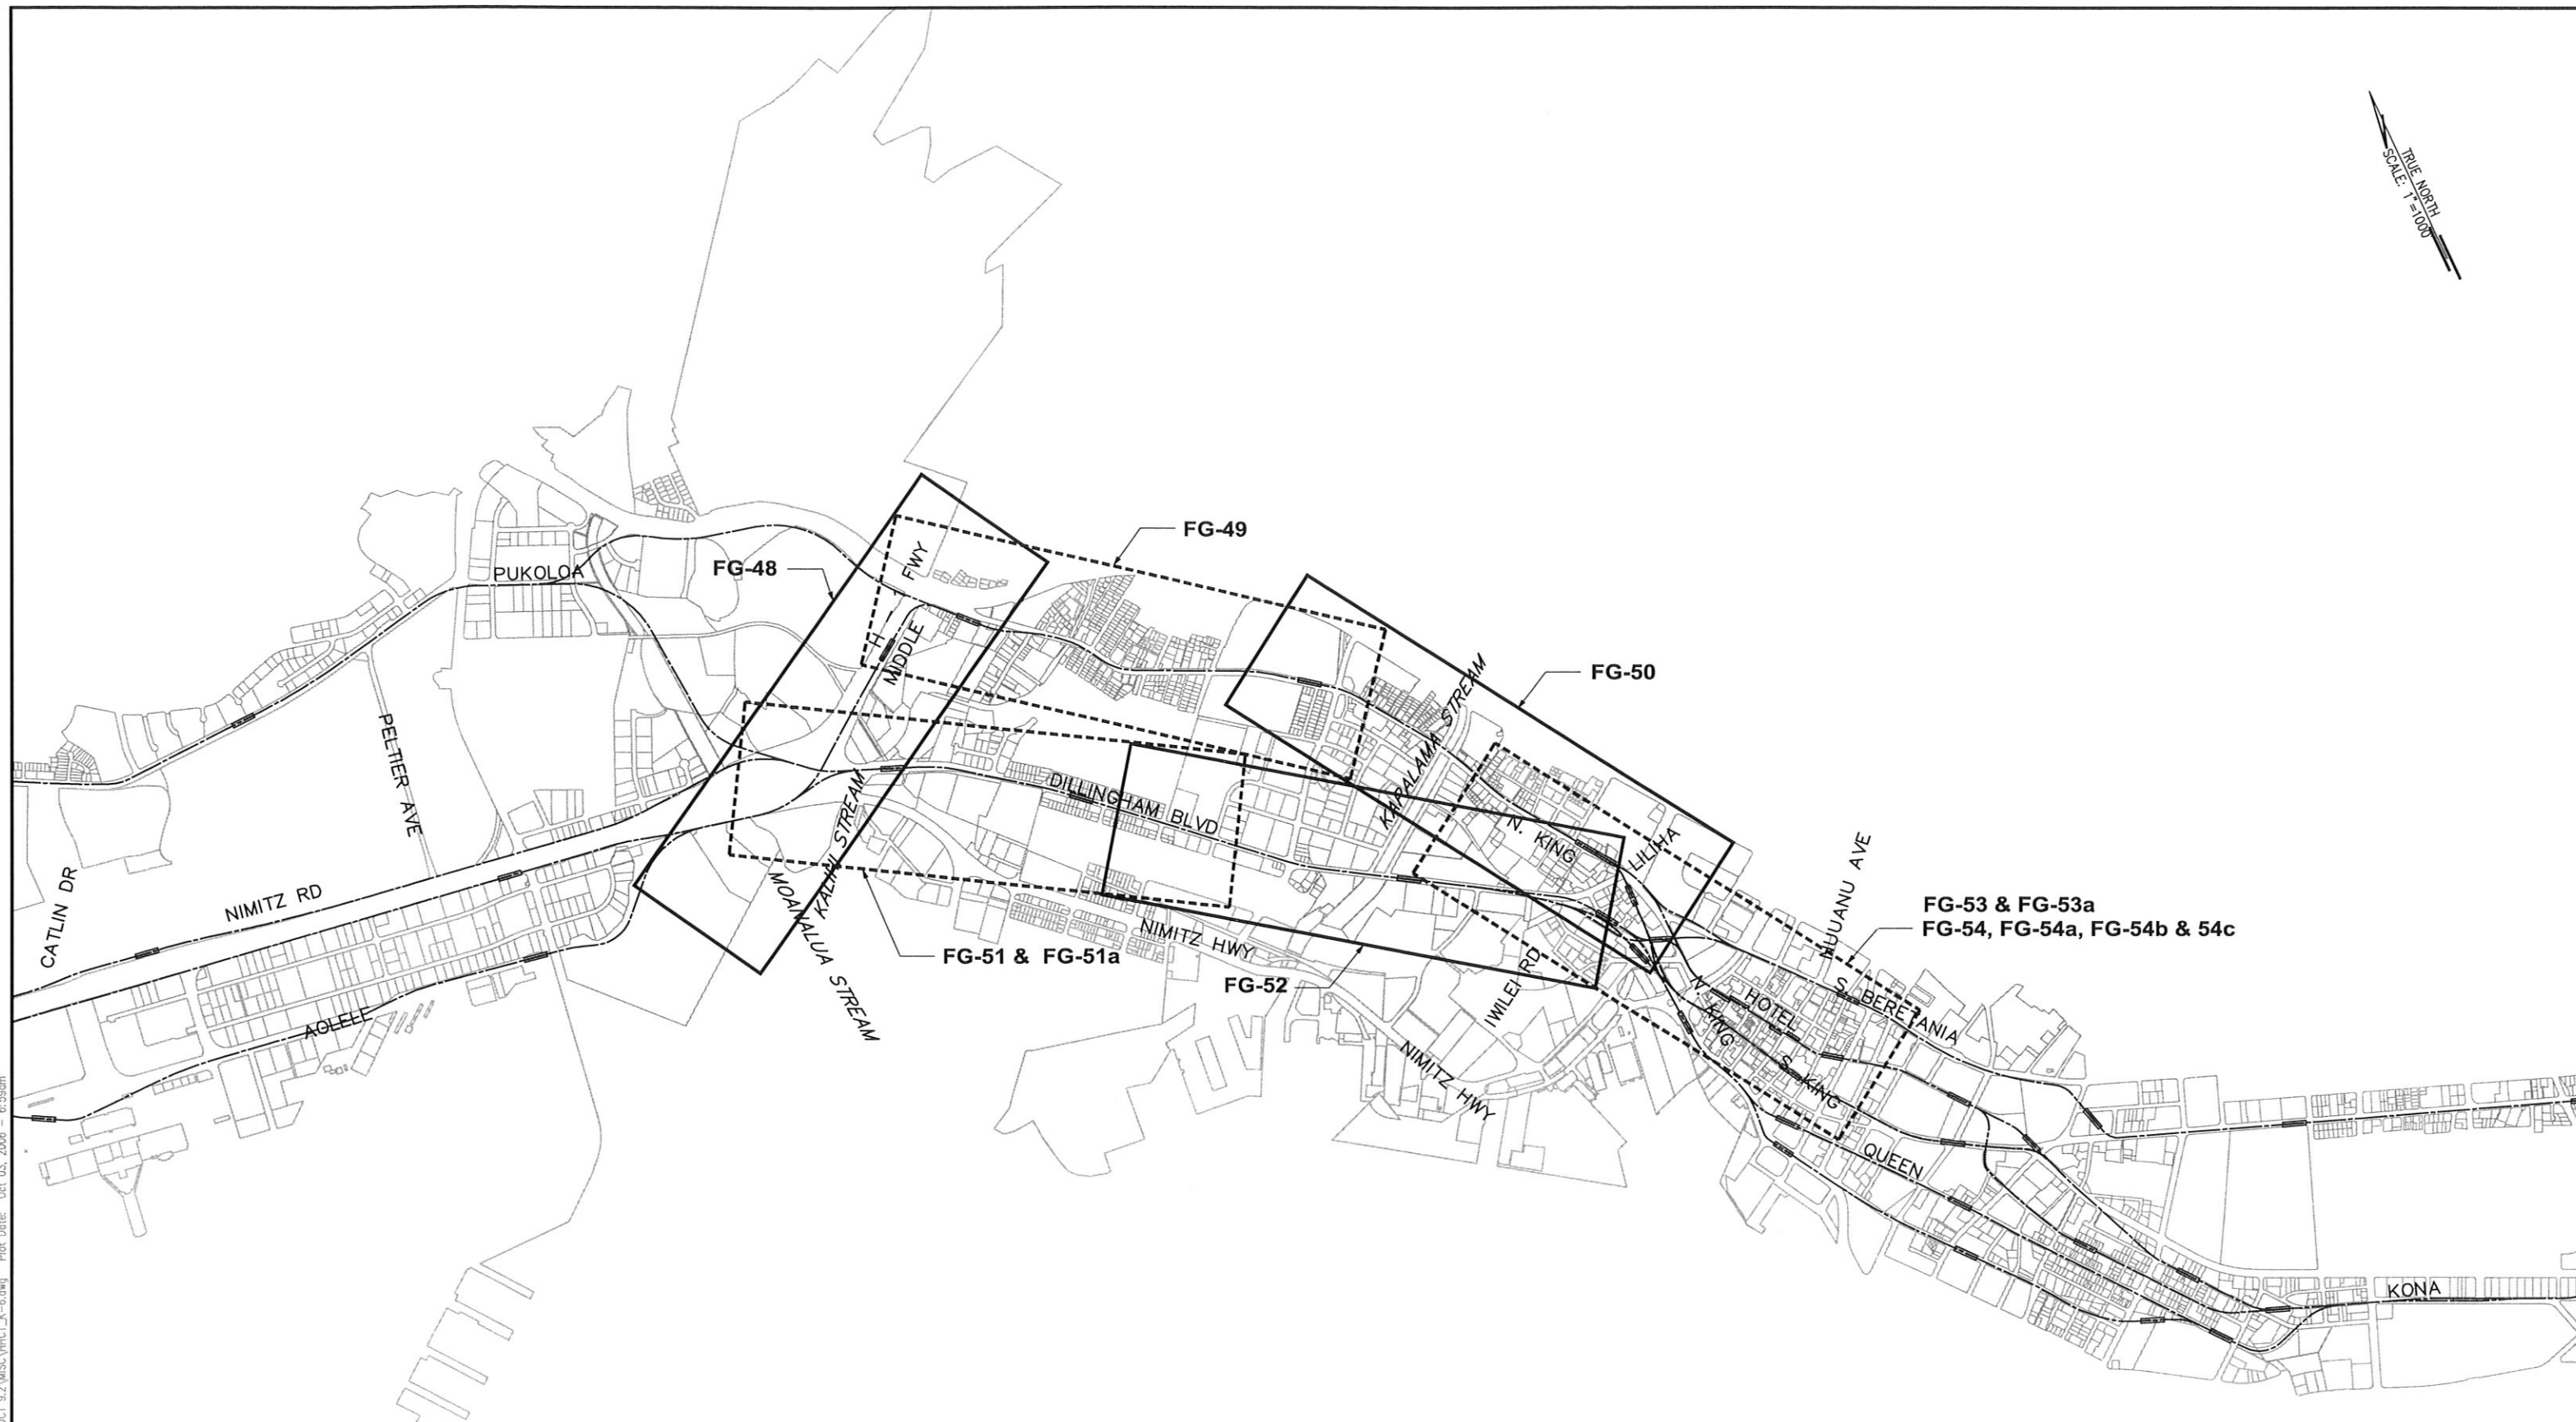

SECTION 4

Drawing File: J:\HICTA\PROJECT DRAWINGS\PRODUCT_9.2\MISC\HICT_K-6.dwg Plot Date: Oct 03, 2006 6:59am



CITY & COUNTY OF HONOLULU
DEPARTMENT OF TRANSPORTATION SERVICES

**HONOLULU HIGH-CAPACITY TRANSIT
CORRIDOR PROJECT
ALTERNATIVES ANALYSIS**

SCALE:



KEY MAP
FIXED GUIDEWAY ALTERNATIVE
SHEET 4

PAGE NO. ---
DRAWING NO. **K-6**
DATE: 10/06/06