


NOTE: PLANS ARE PRELIMINARY AND SUBJECT TO CHANGE

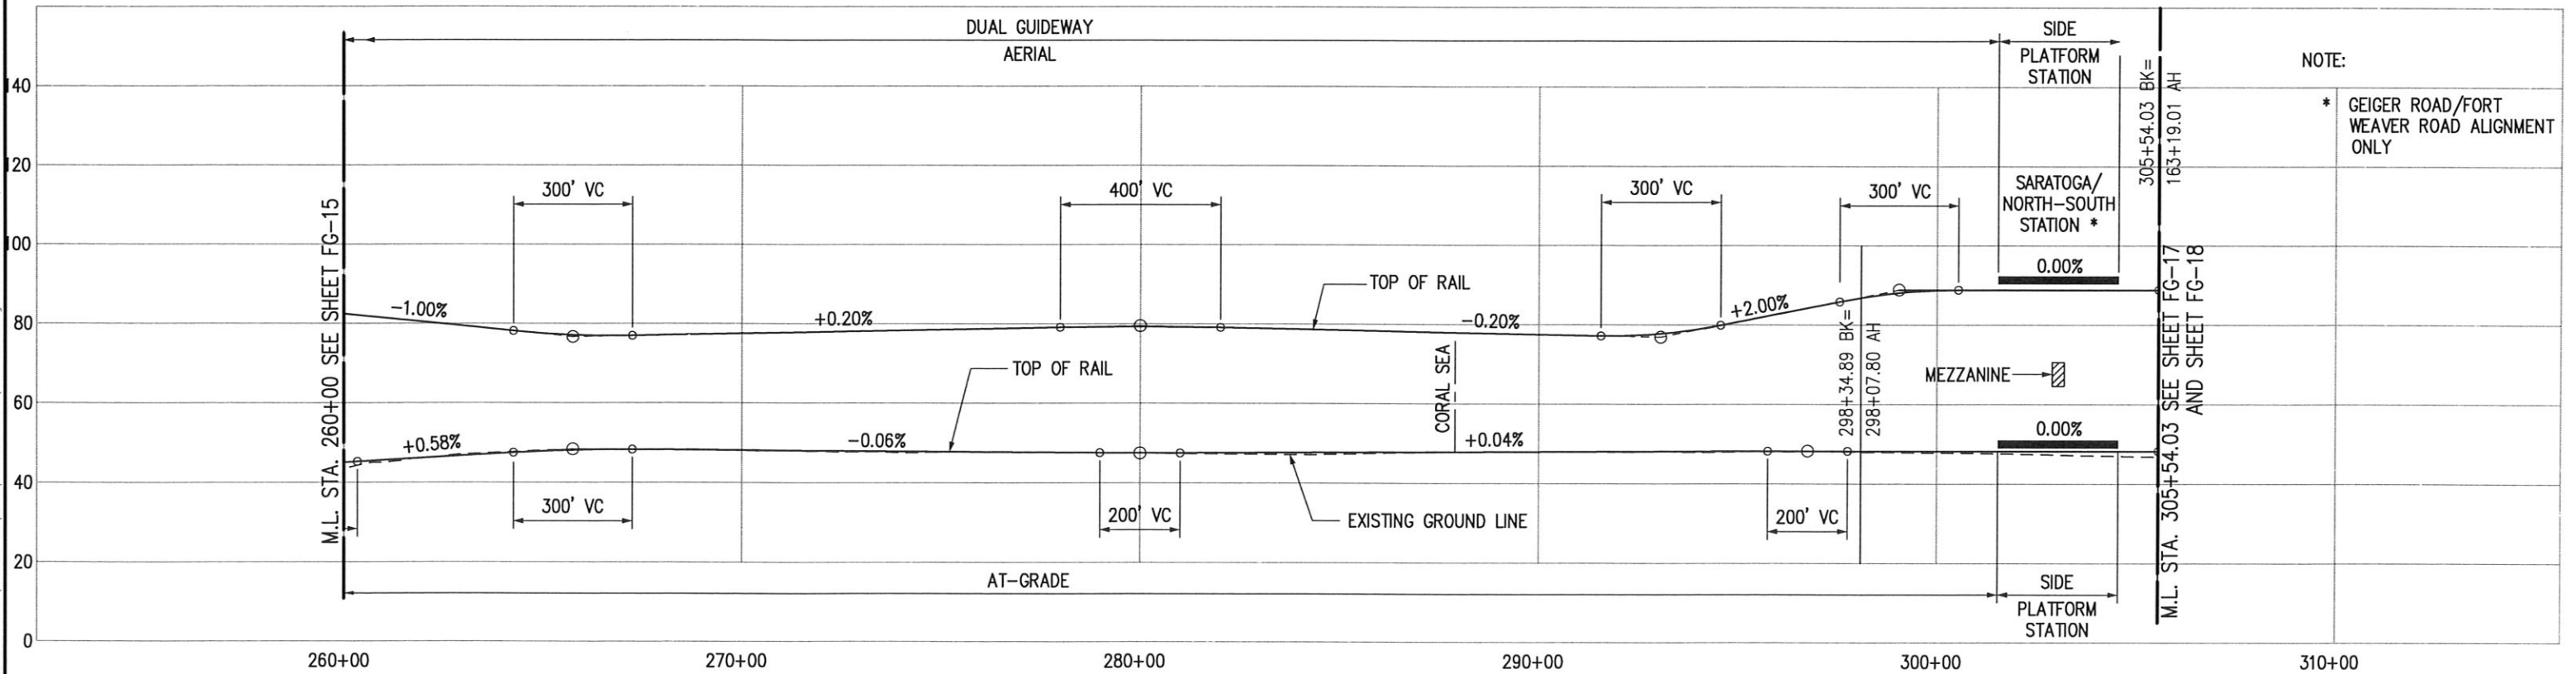

NOTE:
* GEIGER ROAD/FORT WEAVER ROAD ALIGNMENT ONLY

Drawing File: J:\PROJECTS\PROJECT DRAWINGS\PRODUCT 9.2\ALIGN\FIXED GUIDEWAY\HCT-FG-16.dwg Plot Date: Oct 04, 2006 8:40am