
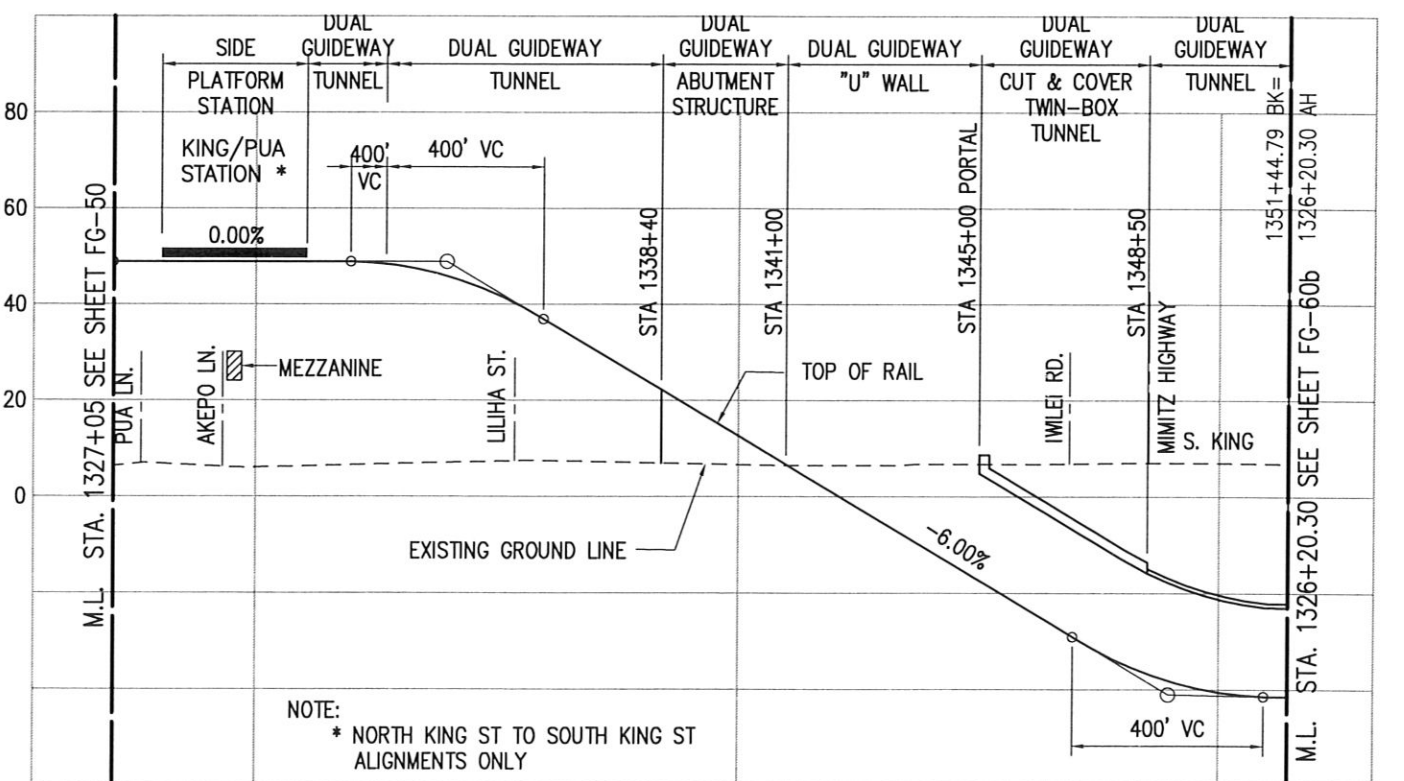


NOTE: PLANS ARE PRELIMINARY AND SUBJECT TO CHANGE

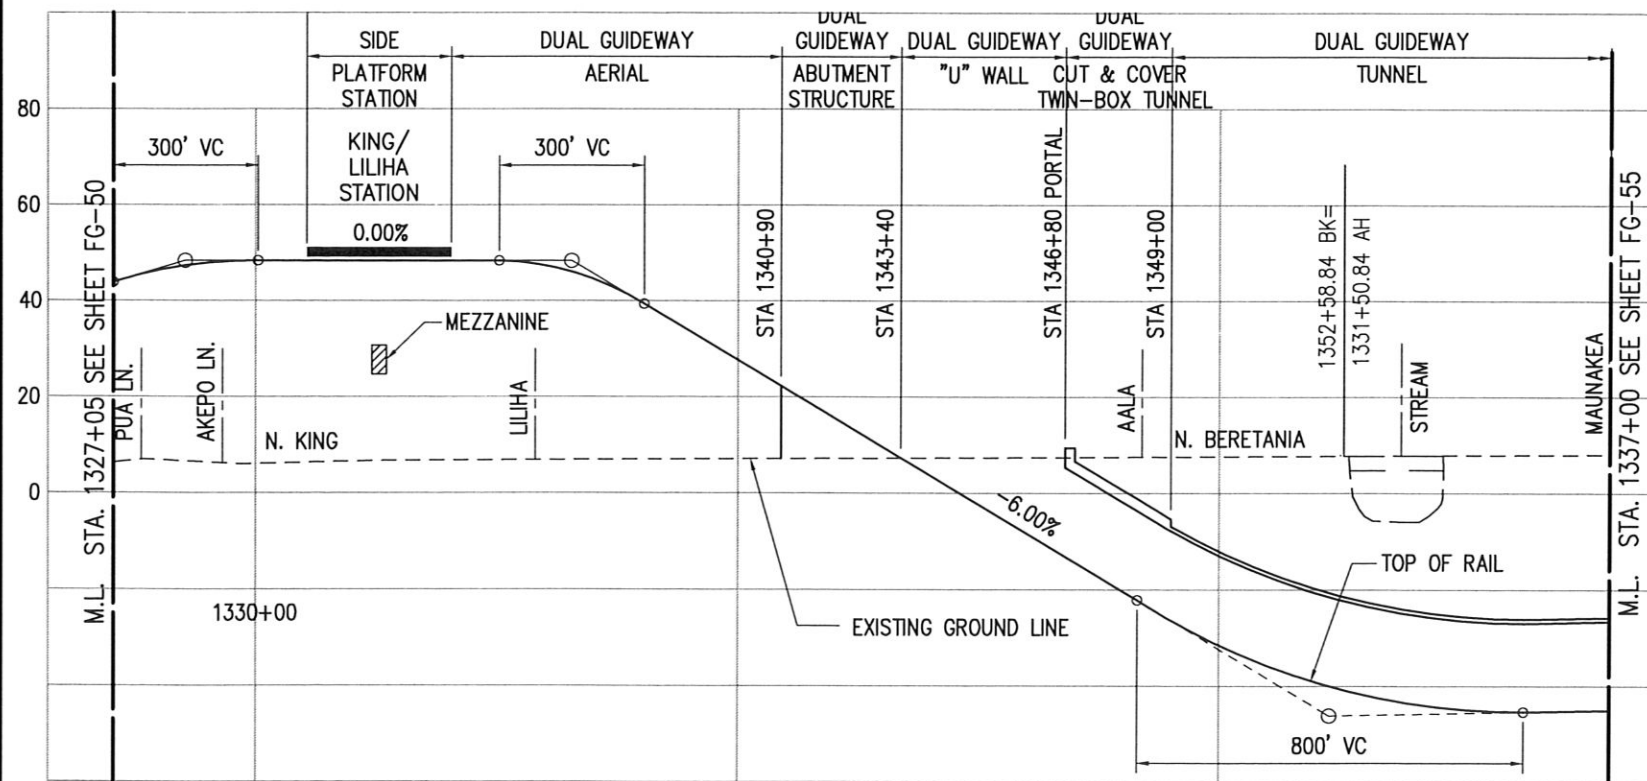

NOTE:
* NORTH KING ST TO SOUTH KING ST ALIGNMENTS ONLY