


NOTE: PLANS ARE PRELIMINARY AND SUBJECT TO CHANGE

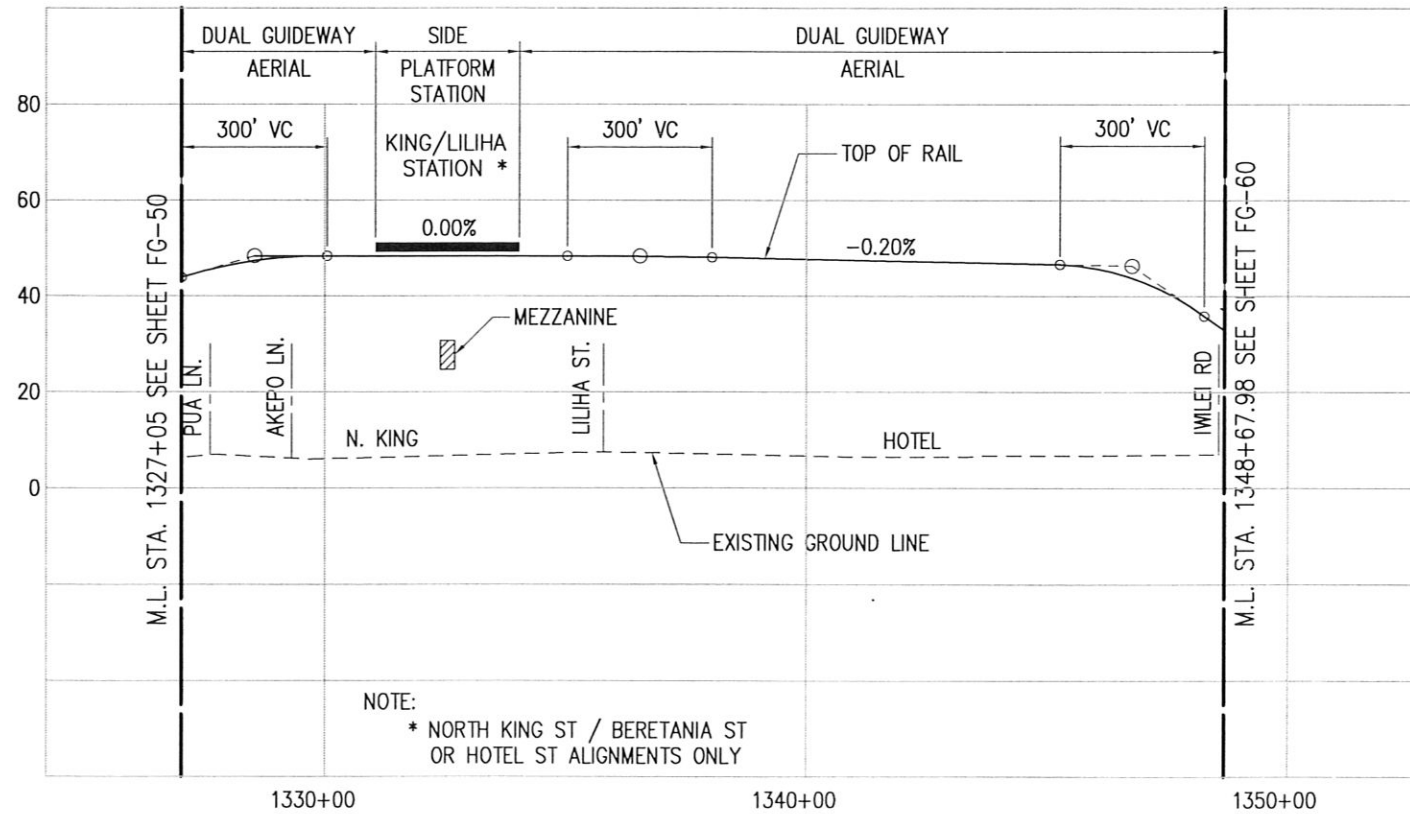

NOTE:  
\* NORTH KING ST / BERETANIA ST  
OR HOTEL ST ALIGNMENTS ONLY

