


NOTE: PLANS ARE PRELIMINARY AND SUBJECT TO CHANGE

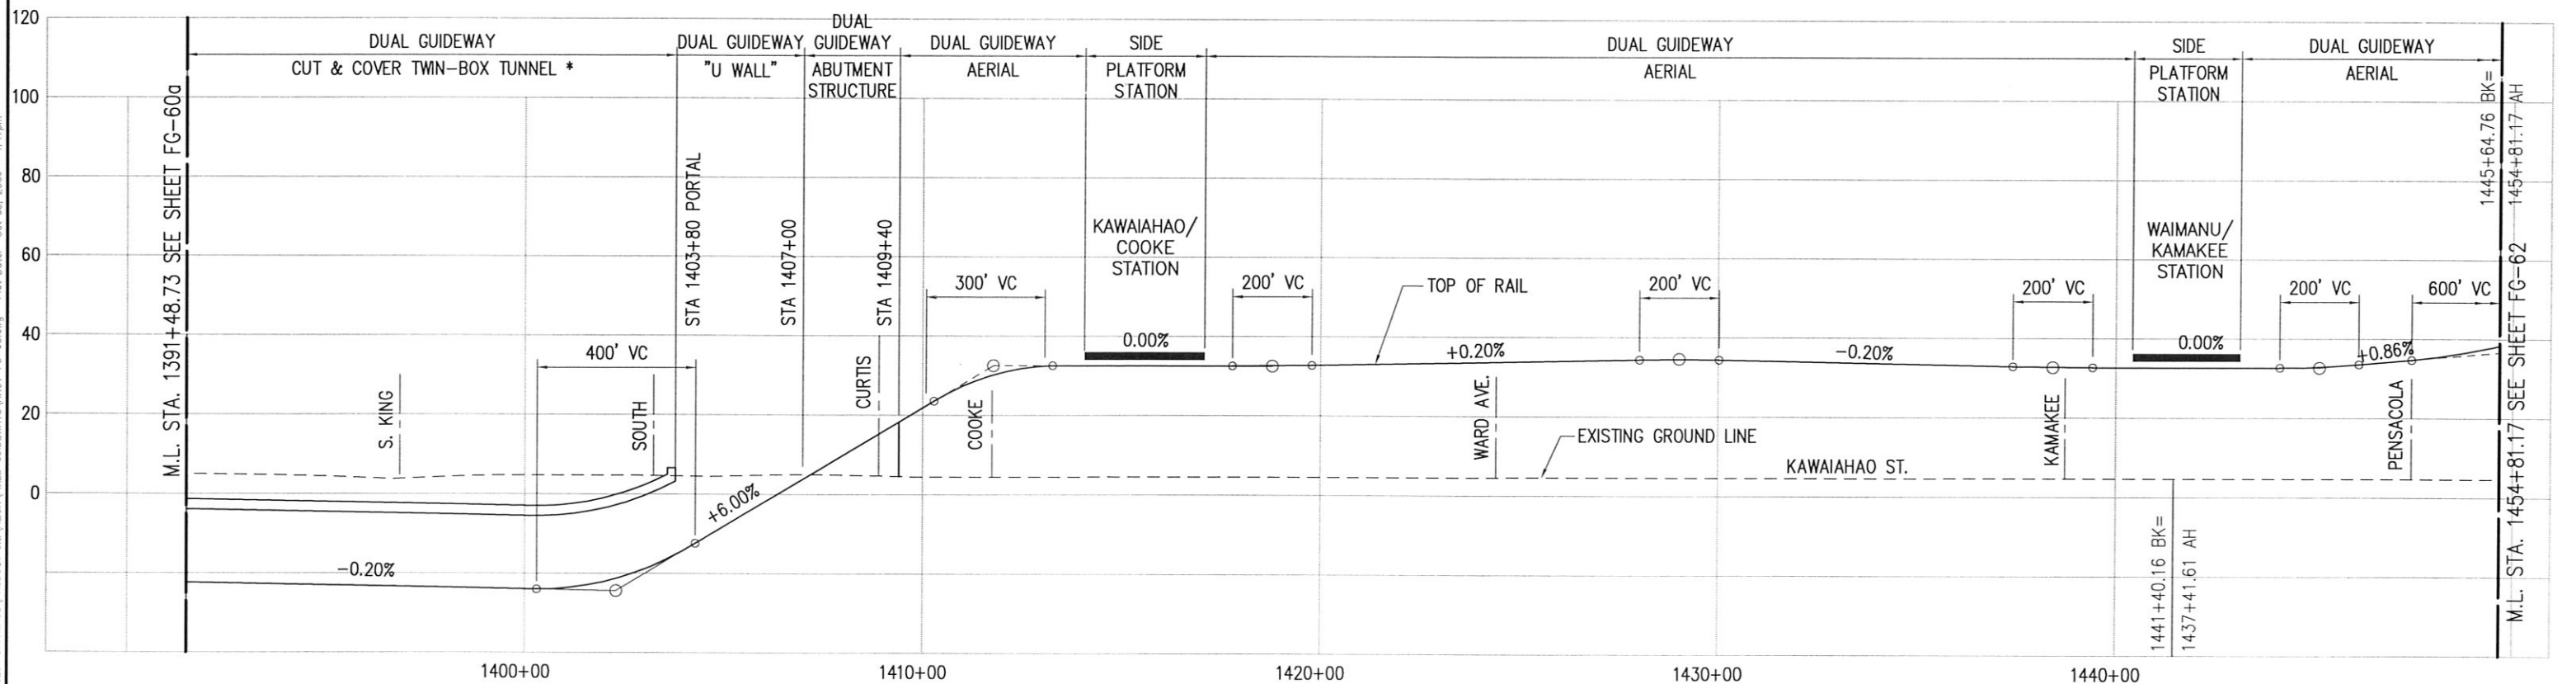

Drawing File: J:\PROJECT\PROJECT DRAWINGS\PRODUCT 9.2\ALIGN\FIXED GUIDEWAY\HCT-FG-65.dwg Plot Date: Oct 05, 2006 1:47pm